

1 Floor Penetration Layout for Basement B1 MEP Services
1 : 75

LEGENDS

- Indication for Penetration of Wall/Floor
- ⊗ Circular Penetration
- ⊠ Rectangular / Square Penetration


For Details of Penetration Refer Section : BW-BS-02

REV-0	ISSUED FOR APPROVAL	10/07/2020
ISSUE	AMENDMENT	BY DATE:
THIS DRAWING IS THE PROPERTY OF APEX AIRCONDITIONING LTD AND MUST NOT BE COPIED IN WHOLE OR IN PART WITHOUT THEIR WRITTEN CONSENT. COPYRIGHT RESERVED.		


PROJECT:
Customs Residential

DRAWING TITLE:
Floor Penetration Layout for Basement B1 MEP Services

JOB REF. NO.:	BW-BS-01	DRAWING NO.:	BW-BS-01
CAD FILE:	BW-BS-01	ISSUE:	REV-0
DATE:	10/07/2020	DSN:	
DWN:	AS	CHKD:	RJ
DATE PLOTTED:	10/07/2020		
SCALE:	As Indicated 1:75 @ A1		

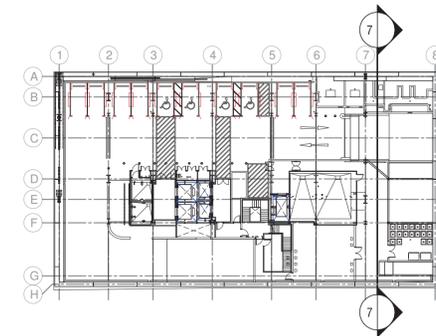

KEY PLAN

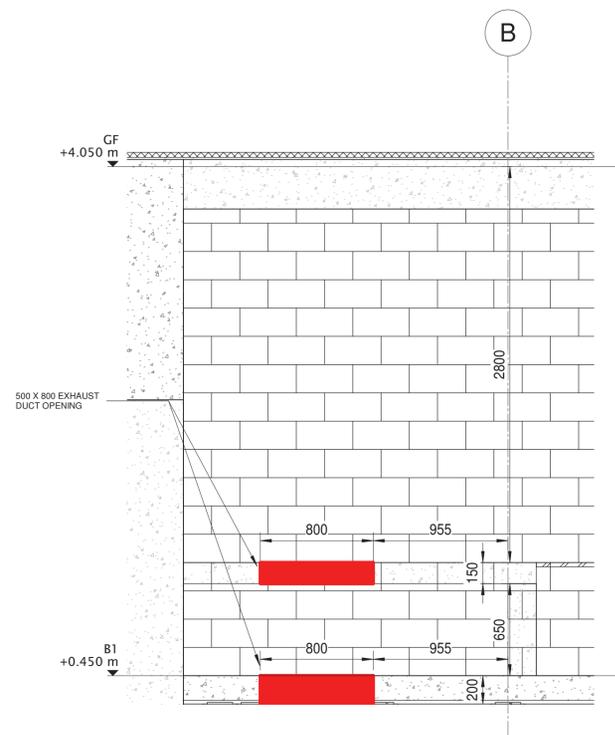

1 SECTION BETWEEN GRID 7 AND GRID 8
 BW-BS-01 1 : 25

LEGENDS

- Indication for Penetration of Wall/Floor
- ⊗ Circular Penetration
- ⊠ Rectangular / Square Penetration


REV-0	ISSUED FOR APPROVAL	10/07/2020
ISSUE	AMENDMENT	BY DATE:

THIS DRAWINGS IS THE PROPERTY OF APEX AIRCONDITIONING LTD AND MUST NOT BE COPIED IN WHOLE OR IN PART WITHOUT THEIR WRITTEN CONSENT. COPYRIGHT RESERVED.

PROJECT:
 Customs Residential

DRAWING TITLE:
 SECTION FOR BASEMENT B1 FLOOR
 PENETRATION LAYOUT (GRID 7, GRID 8)

JOB REF. NO.:	BW-BS-02
CAD FILE:	BW-BS-02
DATE:	10/07/2020
DWN:	AS
CHKD:	RJ
DATE PLOTTED:	10/07/2020
SCALE:	1 : 25
DRAWING NO.:	BW-BS-02
ISSUE:	REV-0

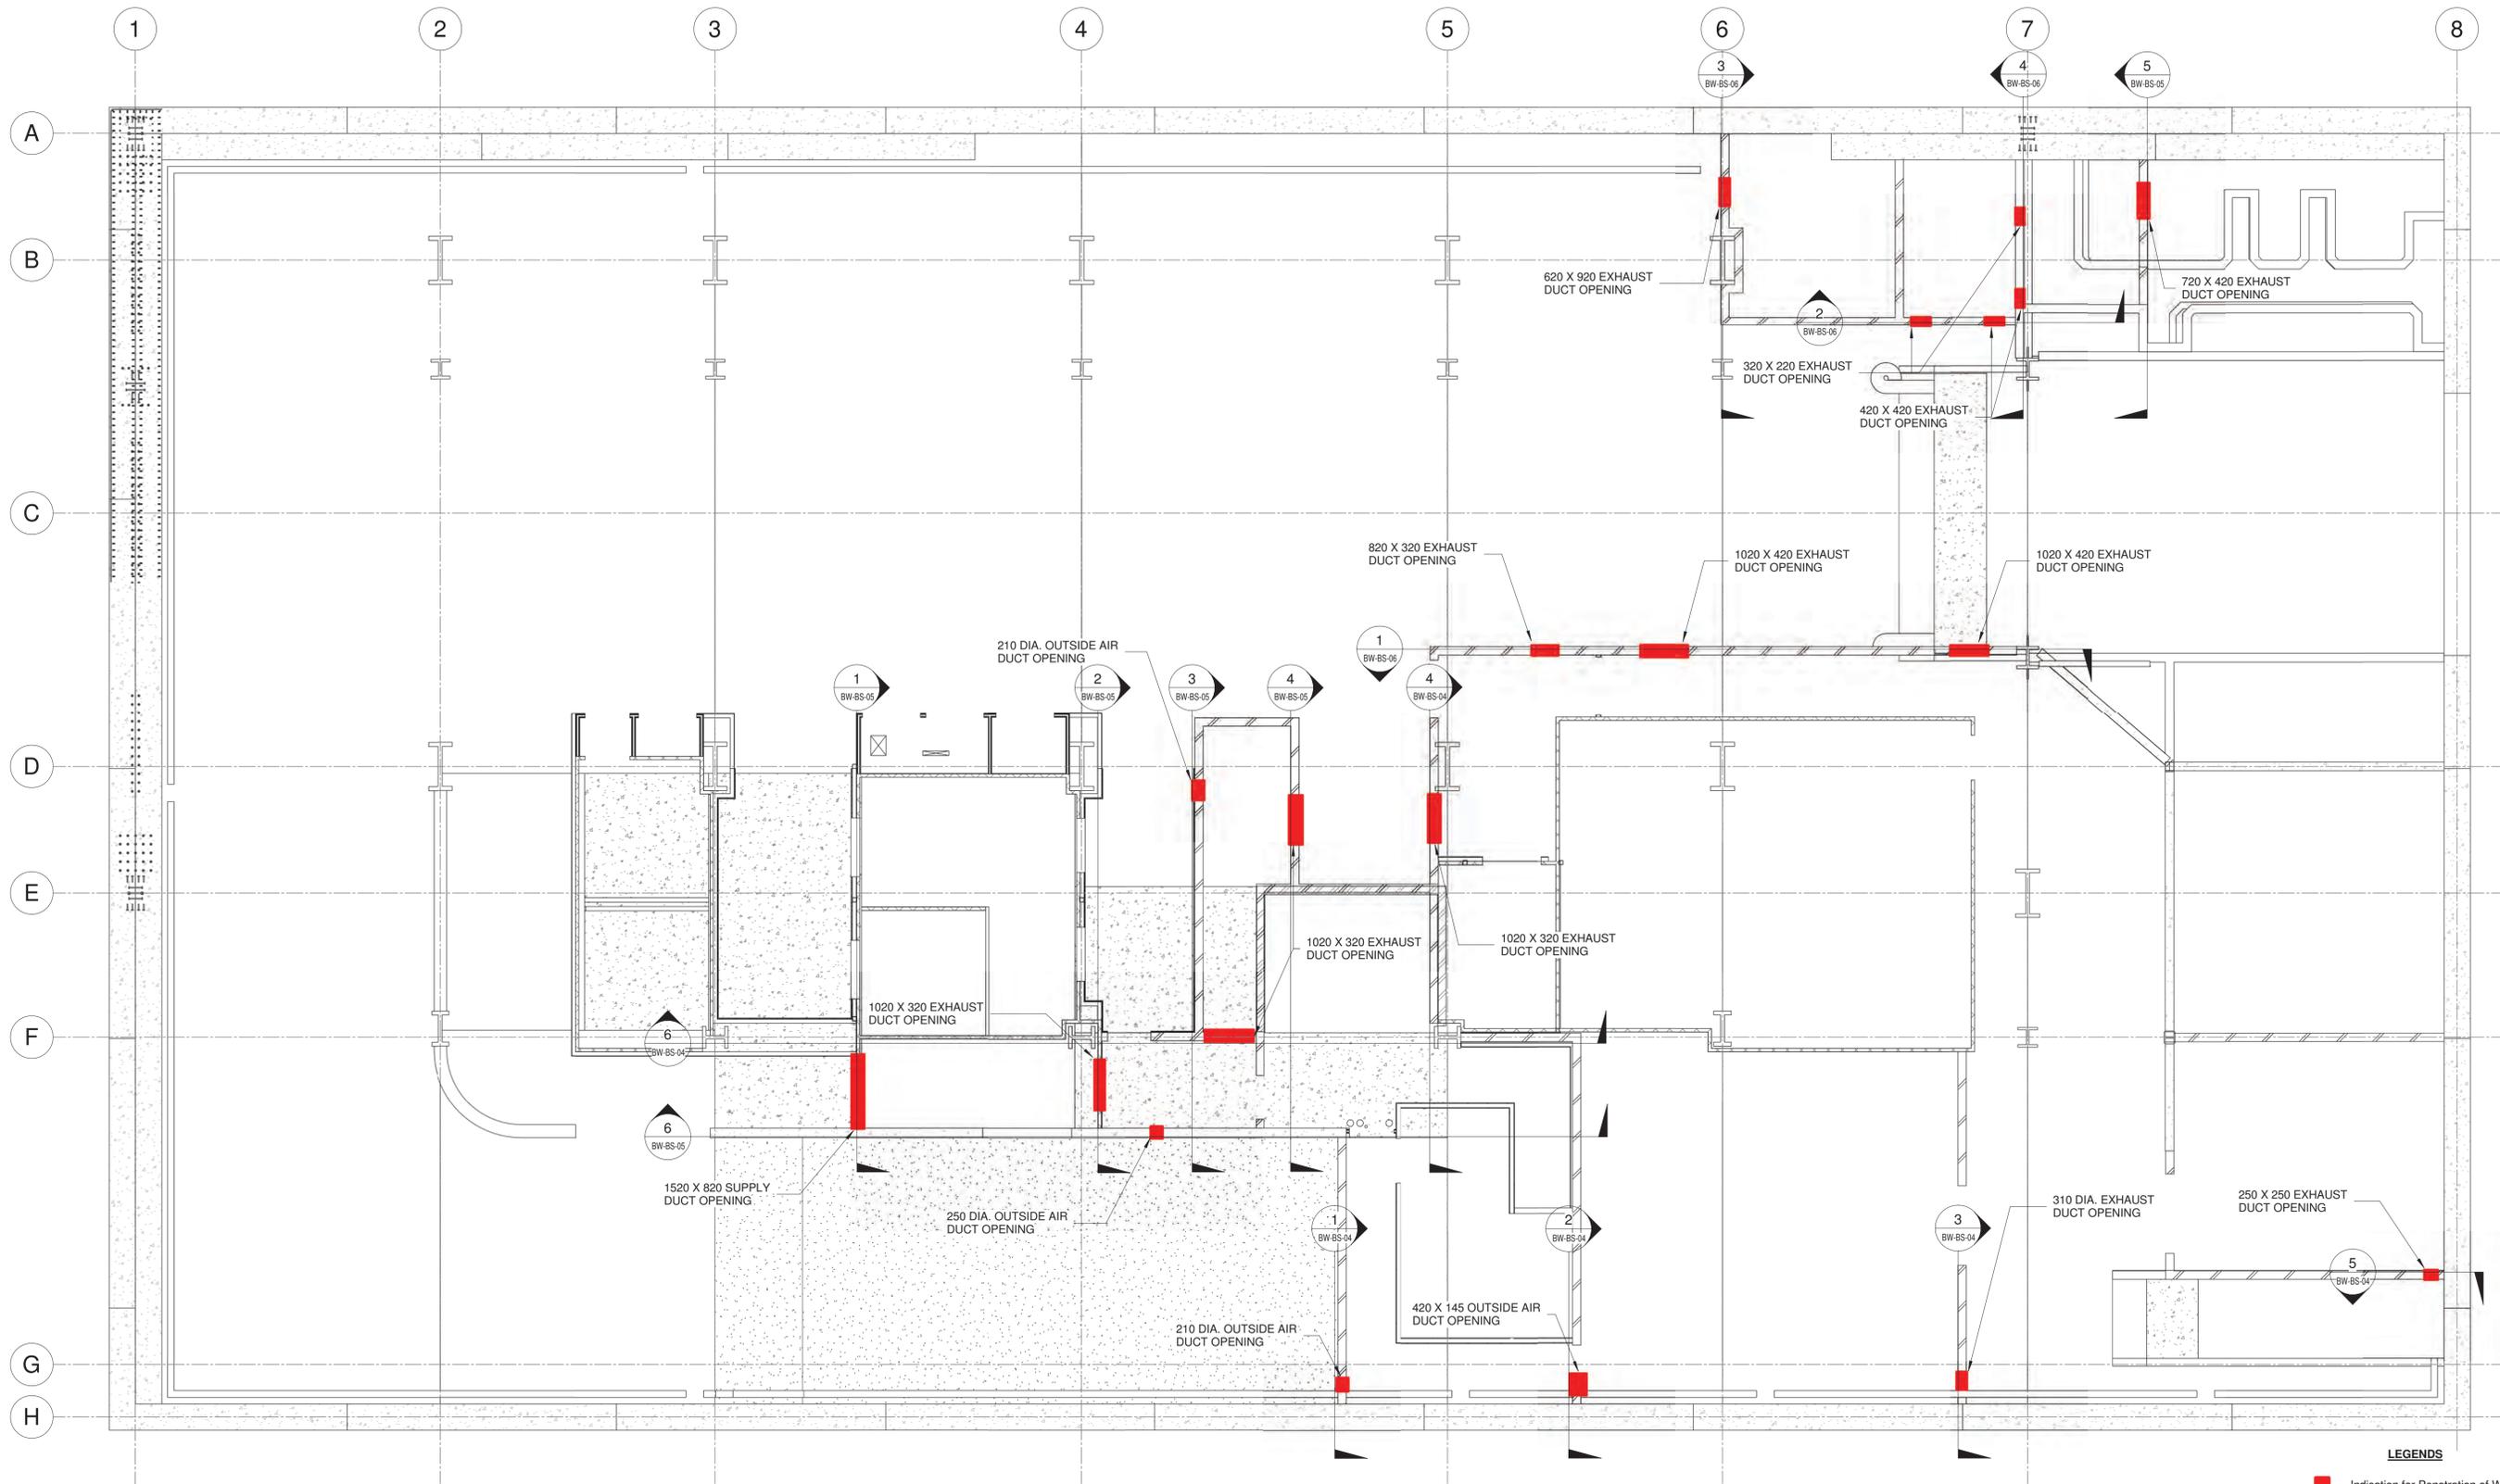

1 Wall Penetration Layout for Basement B1 MEP Services
1 : 75

LEGENDS

- Indication for Penetration of Wall/Floor
 - ⊗ Circular Penetration
 - ⊠ Rectangular / Square Penetration
- For Details of Penetration Refer Section : BW-BS-04, BW-BS-05, BW-BS-06
-





REV-0	ISSUED FOR APPROVAL	10/07/2020
ISSUE	AMENDMENT	BY DATE:

THIS DRAWING IS THE PROPERTY OF APEX AIRCONDITIONING LTD AND MUST NOT BE COPIED IN WHOLE OR IN PART WITHOUT THEIR WRITTEN CONSENT. COPYRIGHT RESERVED.

PROJECT:
Customs Residential

DRAWING TITLE:
Wall Penetration Layout for Basement B1 MEP Services

JOB REF. NO.:	BW-BS-03
CAD FILE:	BW-BS-03
DATE:	10/07/2020
DWN:	AS
DATE PLOTTED:	10/07/2020
SCALE:	As indicated 1:75 @ A1
DSN:	DSN:
CHKD:	RJ
DRAWING NO.:	BW-BS-03
ISSUE:	REV-0

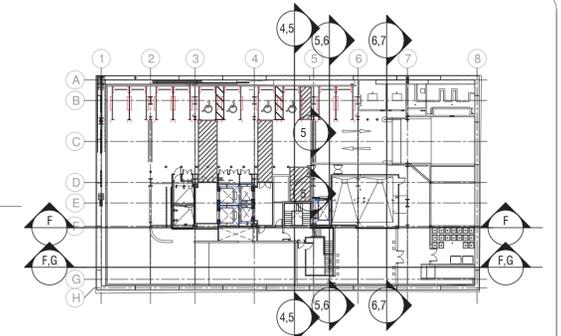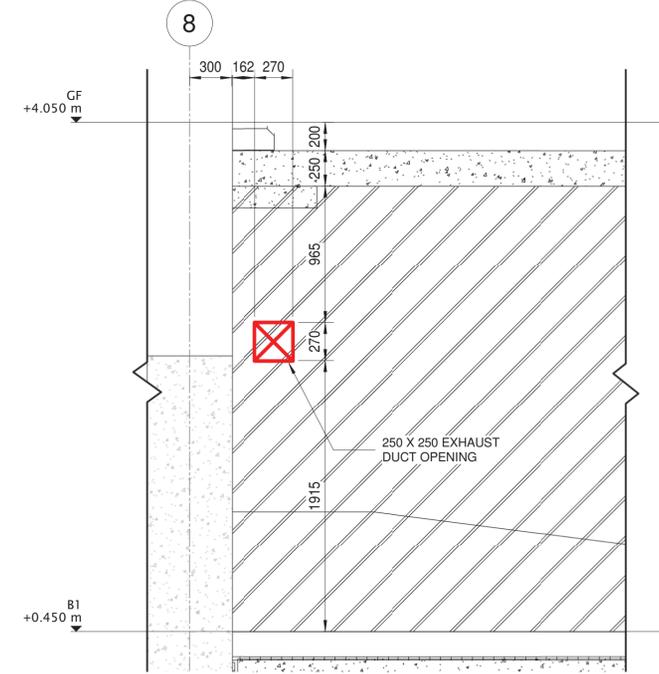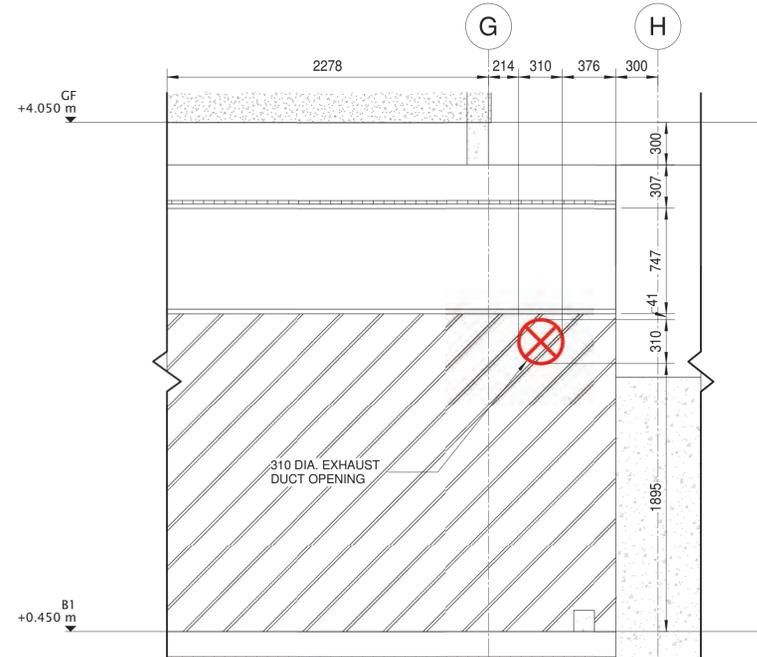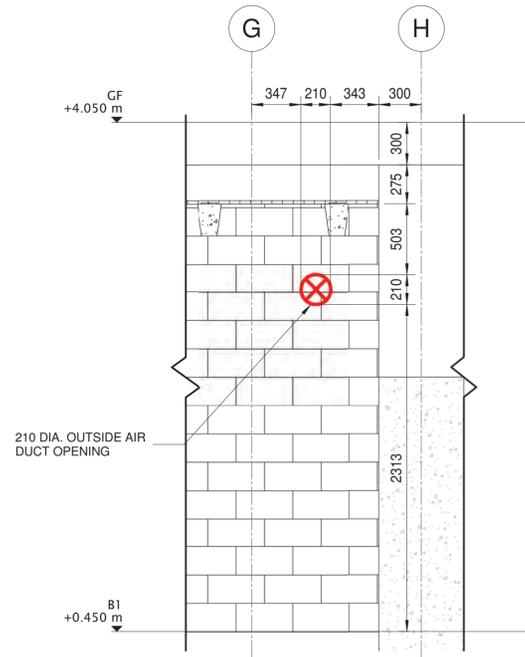

KEY PLAN




LEGENDS

- Indication for Penetration of Wall/Floor
- ⊗ Circular Penetration
- ⊠ Rectangular / Square Penetration

1 SECTION BETWEEN GRID 4 AND GRID 5
BW-BS-03 1 : 25

3 SECTION BETWEEN GRID 6 AND GRID 7
BW-BS-03 1 : 25

5 SECTION BETWEEN GRID F AND GRID G
BW-BS-03 1 : 25

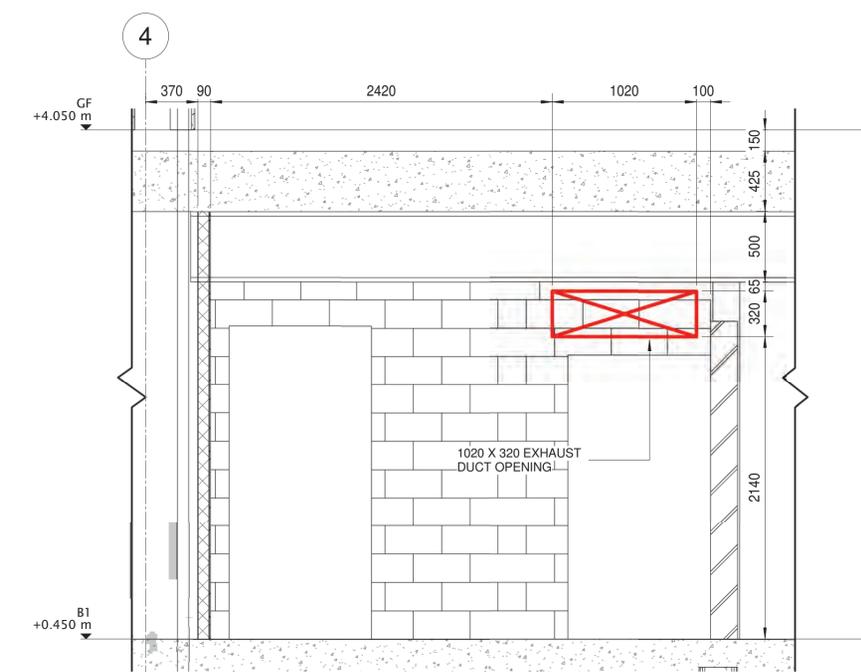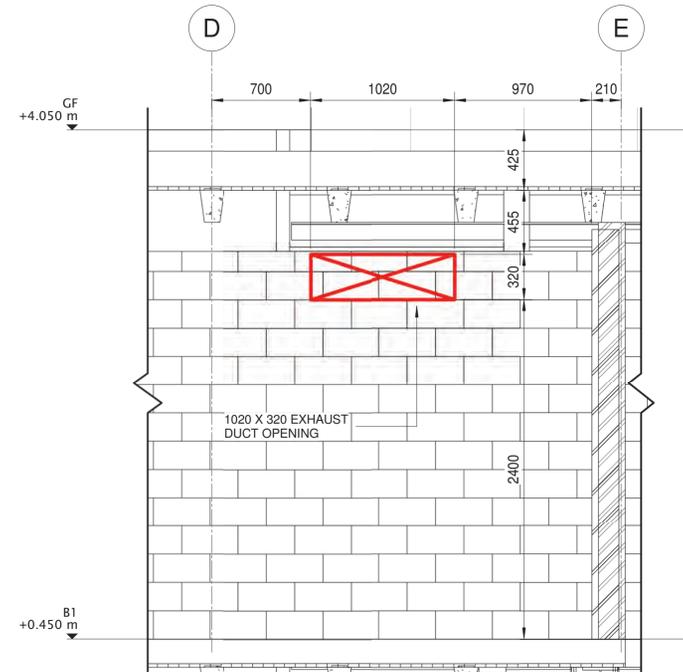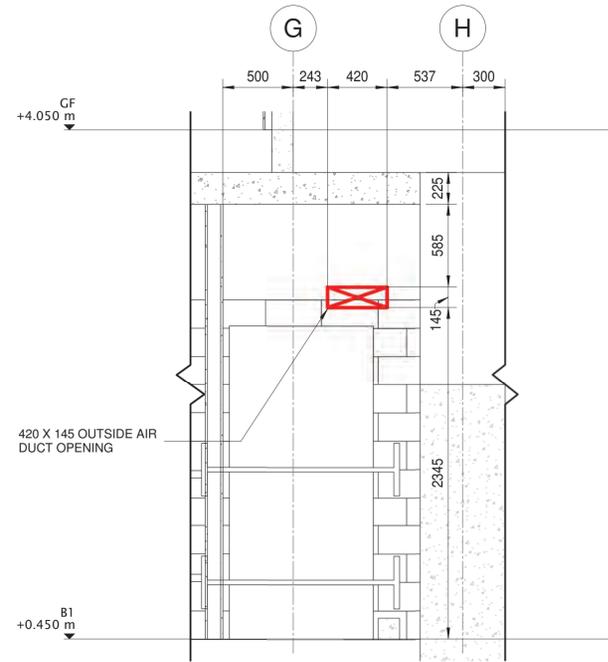

2 SECTION BETWEEN GRID 5 AND GRID 6
BW-BS-03 1 : 25

4 GRID 5 SECTION
BW-BS-03 1 : 25

6 GRID F SECTION
BW-BS-03 1 : 25

REV-0	ISSUED FOR APPROVAL	10/07/2020
ISSUE	AMENDMENT	BY DATE:


THIS DRAWINGS IS THE PROPERTY OF APEX AIRCONDITIONING LTD AND MUST NOT BE COPIED IN WHOLE OR IN PART WITHOUT THEIR WRITTEN CONSENT. COPYRIGHT RESERVED.

PROJECT:
Customs Residential


DRAWING TITLE:
SECTION FOR BASEMENT B1 WALL PENETRATION (GRID 4, GRID 5, GRID 6, GRID 7, GRID F, GRID G)

JOB REF. NO.:
CAD FILE: BW-BS-04
DATE: 10/07/2020 DSN:
DWN: AS CHKD: RJ
DATE PLOTTED: 10/07/2020
SCALE: 1 : 25 @ A1


DRAWING NO.:
BW-BS-04
ISSUE:
REV-0

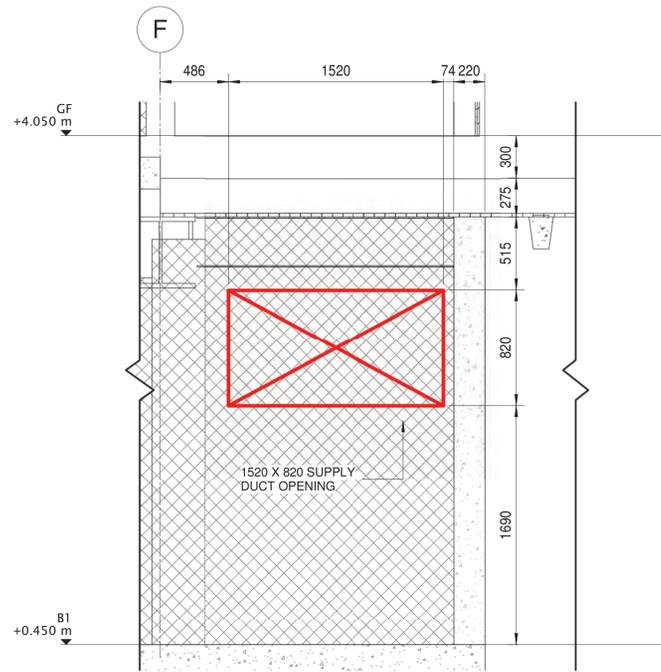


1 SECTION BETWEEN GRID 3 AND GRID 4
BW-BS-03 1 : 25

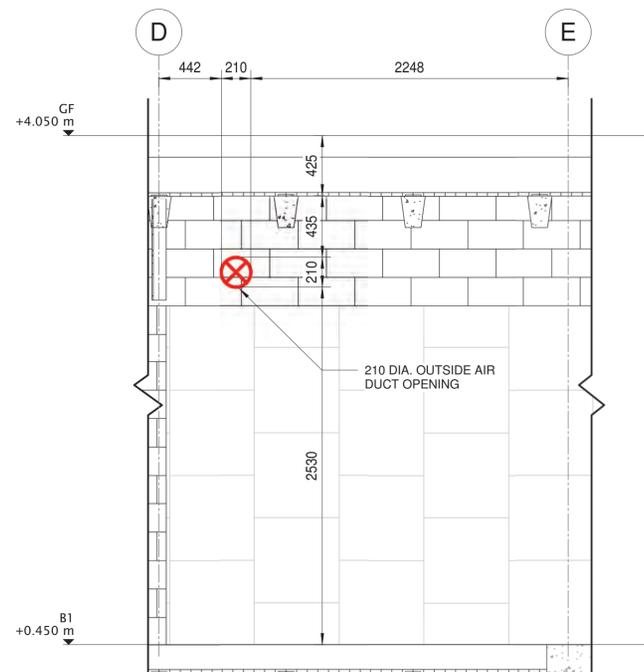

3 GRID 4 SECTION
BW-BS-03 1 : 25

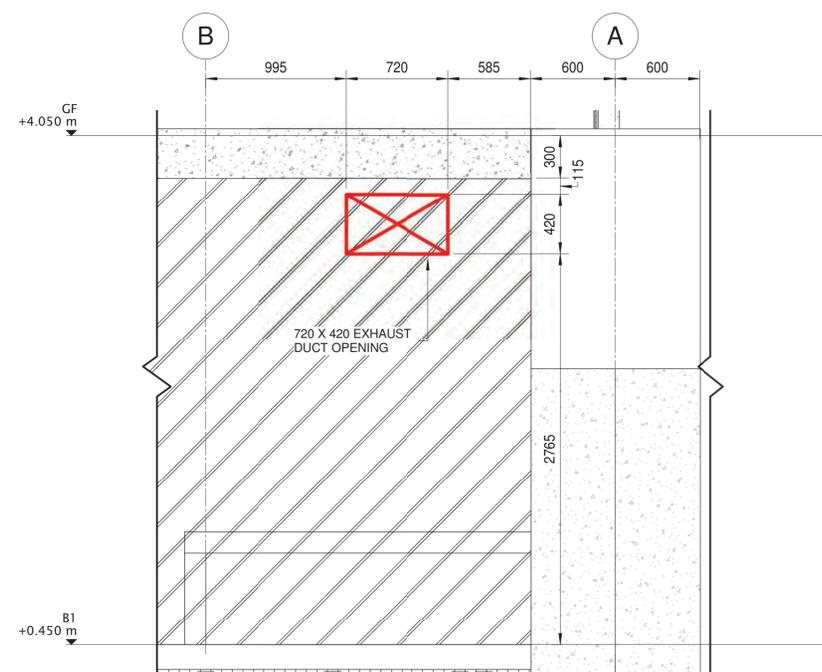


5 SECTION BETWEEN GRID 7 AND GRID 8
BW-BS-03 1 : 25

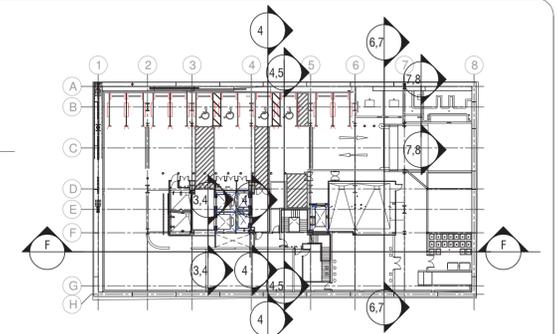


KEY PLAN

LEGENDS


- Indication for Penetration of Wall/Floor
- ⊗ Circular Penetration
- ⊠ Rectangular / Square Penetration

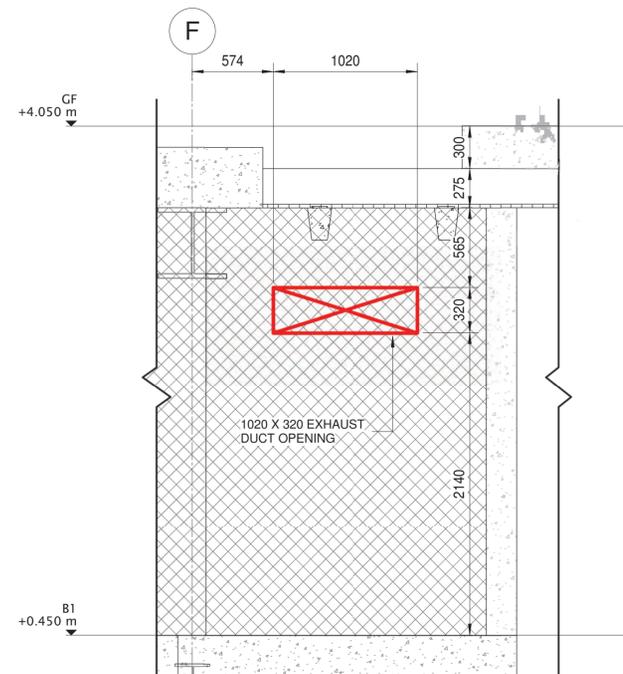

2 GRID 4 SECTION
BW-BS-03 1 : 25

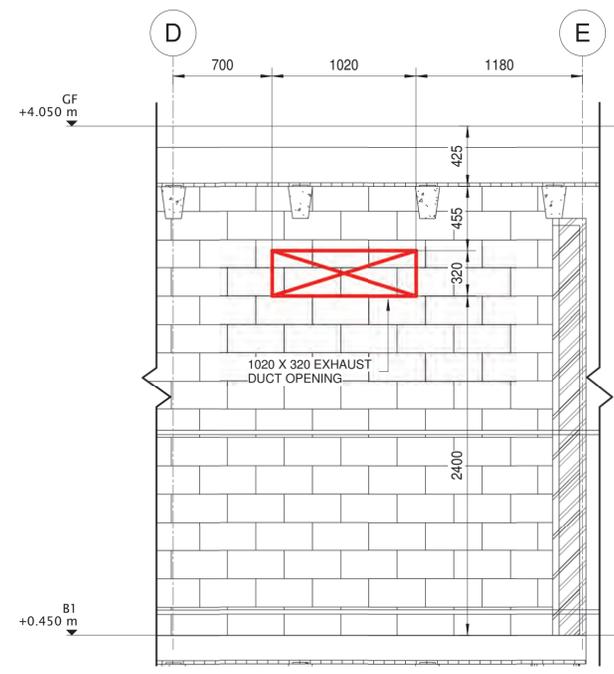

4 SECTION BETWEEN GRID 4 AND GRID 5
BW-BS-03 1 : 25

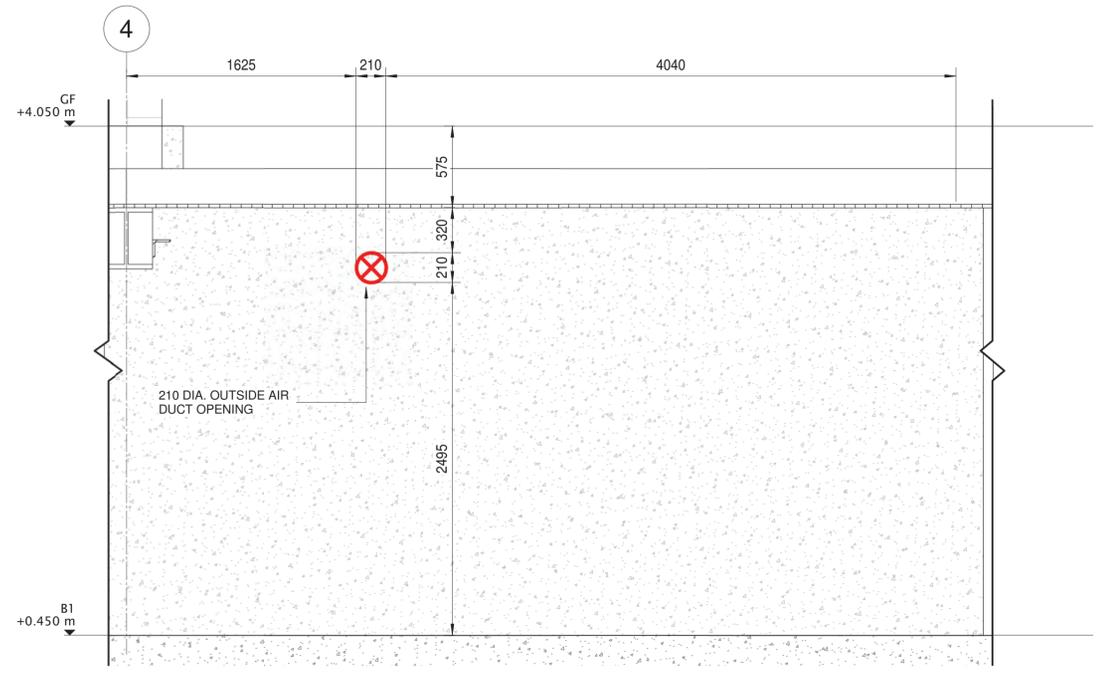

6 GRID F SECTION
BW-BS-03 1 : 25


REV. NO.	ISSUED FOR APPROVAL	BY	DATE
ISSUE	AMENDMENT		10/07/2020

THIS DRAWINGS IS THE PROPERTY OF APEX AIRCONDITIONING LTD AND MUST NOT BE COPIED IN WHOLE OR IN PART WITHOUT THEIR WRITTEN CONSENT. COPYRIGHT RESERVED.


PROJECT:
Customs Residential

DRAWING TITLE:
SECTION FOR BASEMENT B1 WALL PENETRATION (GRID 3, GRID 4, GRID 5, GRID 7, GRID 8, GRID F)

JOB REF. NO.:
CAD FILE: BW-BS-05
DATE: 10/07/2020 DSN:
DWN: AS CHKD: RJ DRAWING NO.: BW-BS-05
DATE PLOTTED: 10/07/2020 ISSUE: REV-0
SCALE: 1 : 25 @ A1

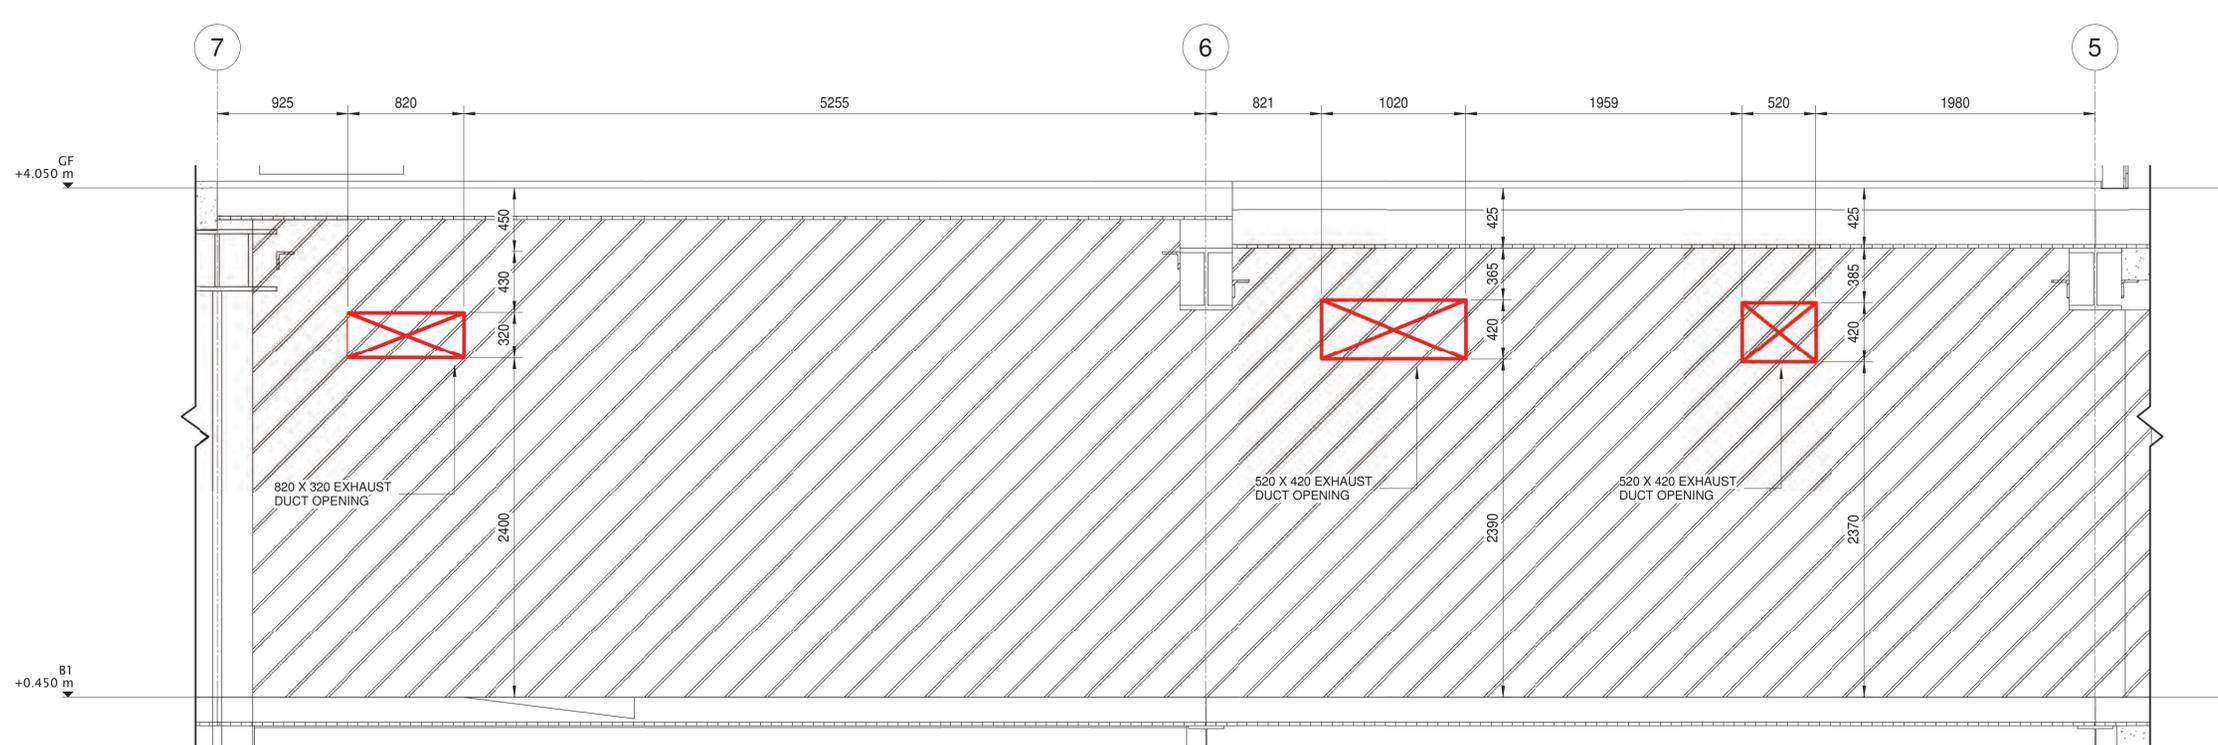

1 GRID C SECTION
 BW-BS-03 1 : 25

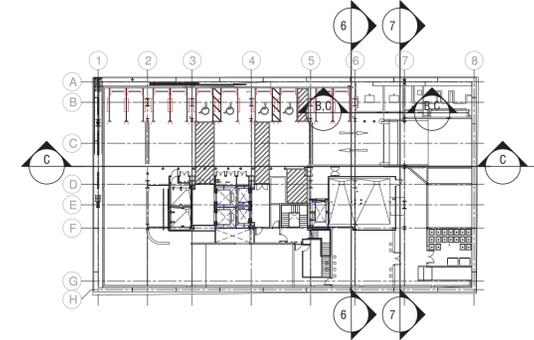


KEY PLAN


LEGENDS

- Indication for Penetration of Wall/Floor
- ⊗ Circular Penetration
- ⊠ Rectangular / Square Penetration


H
 I
 J
 K
 L
 M
 N
 O
 P
 Q
 R
 S
 T
 U
 V
 W
 X
 Y
 Z
 A
 B
 C
 D
 E
 F
 G
 H

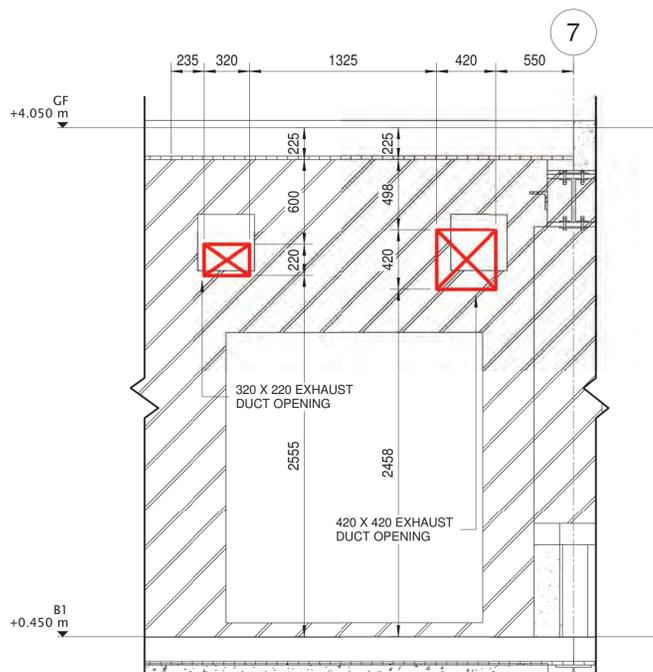

2 SECTION BETWEEN GRID B AND GRID C
 BW-BS-03 1 : 25

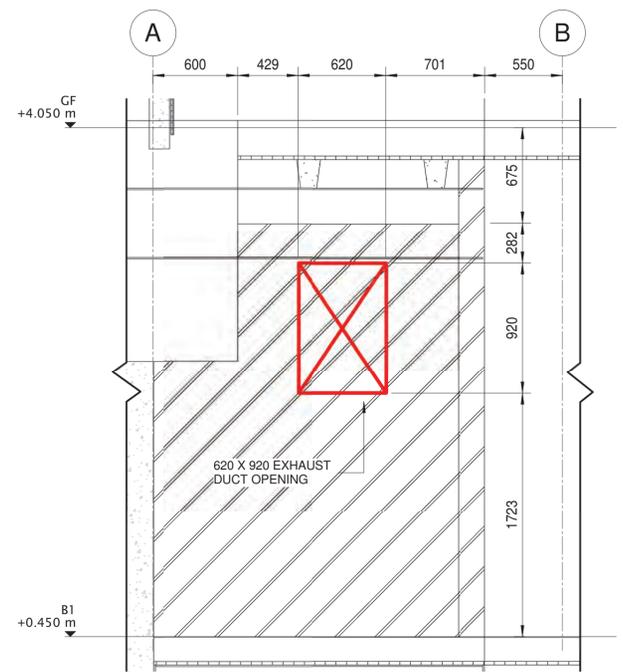

3 GRID 6 SECTION
 BW-BS-03 1 : 25

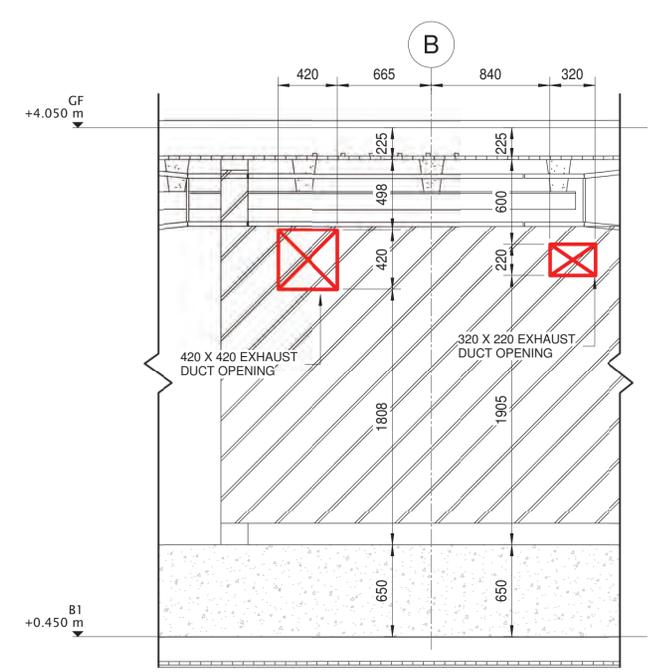

4 GRID 7 SECTION
 BW-BS-03 1 : 25

REV-0	ISSUED FOR APPROVAL	10/07/2020
ISSUE	AMENDMENT	BY DATE:


THIS DRAWINGS IS THE PROPERTY OF APEX AIRCONDITIONING LTD AND MUST NOT BE COPIED IN WHOLE OR IN PART WITHOUT THEIR WRITTEN CONSENT. COPYRIGHT RESERVED.

PROJECT:
 Customs Residential

DRAWING TITLE:
 SECTION FOR BASEMENT B1 WALL PENETRATION (GRID 6, GRID 7, GRID B, GRID C)

JOB REF. NO.:	BW-BS-06
CAD FILE:	BW-BS-06
DATE:	10/07/2020
DWN:	AS
CHKD:	RJ
DATE PLOTTED:	10/07/2020
SCALE:	1 : 25

DRAWING NO.:
BW-BS-06
 ISSUE:
REV-0

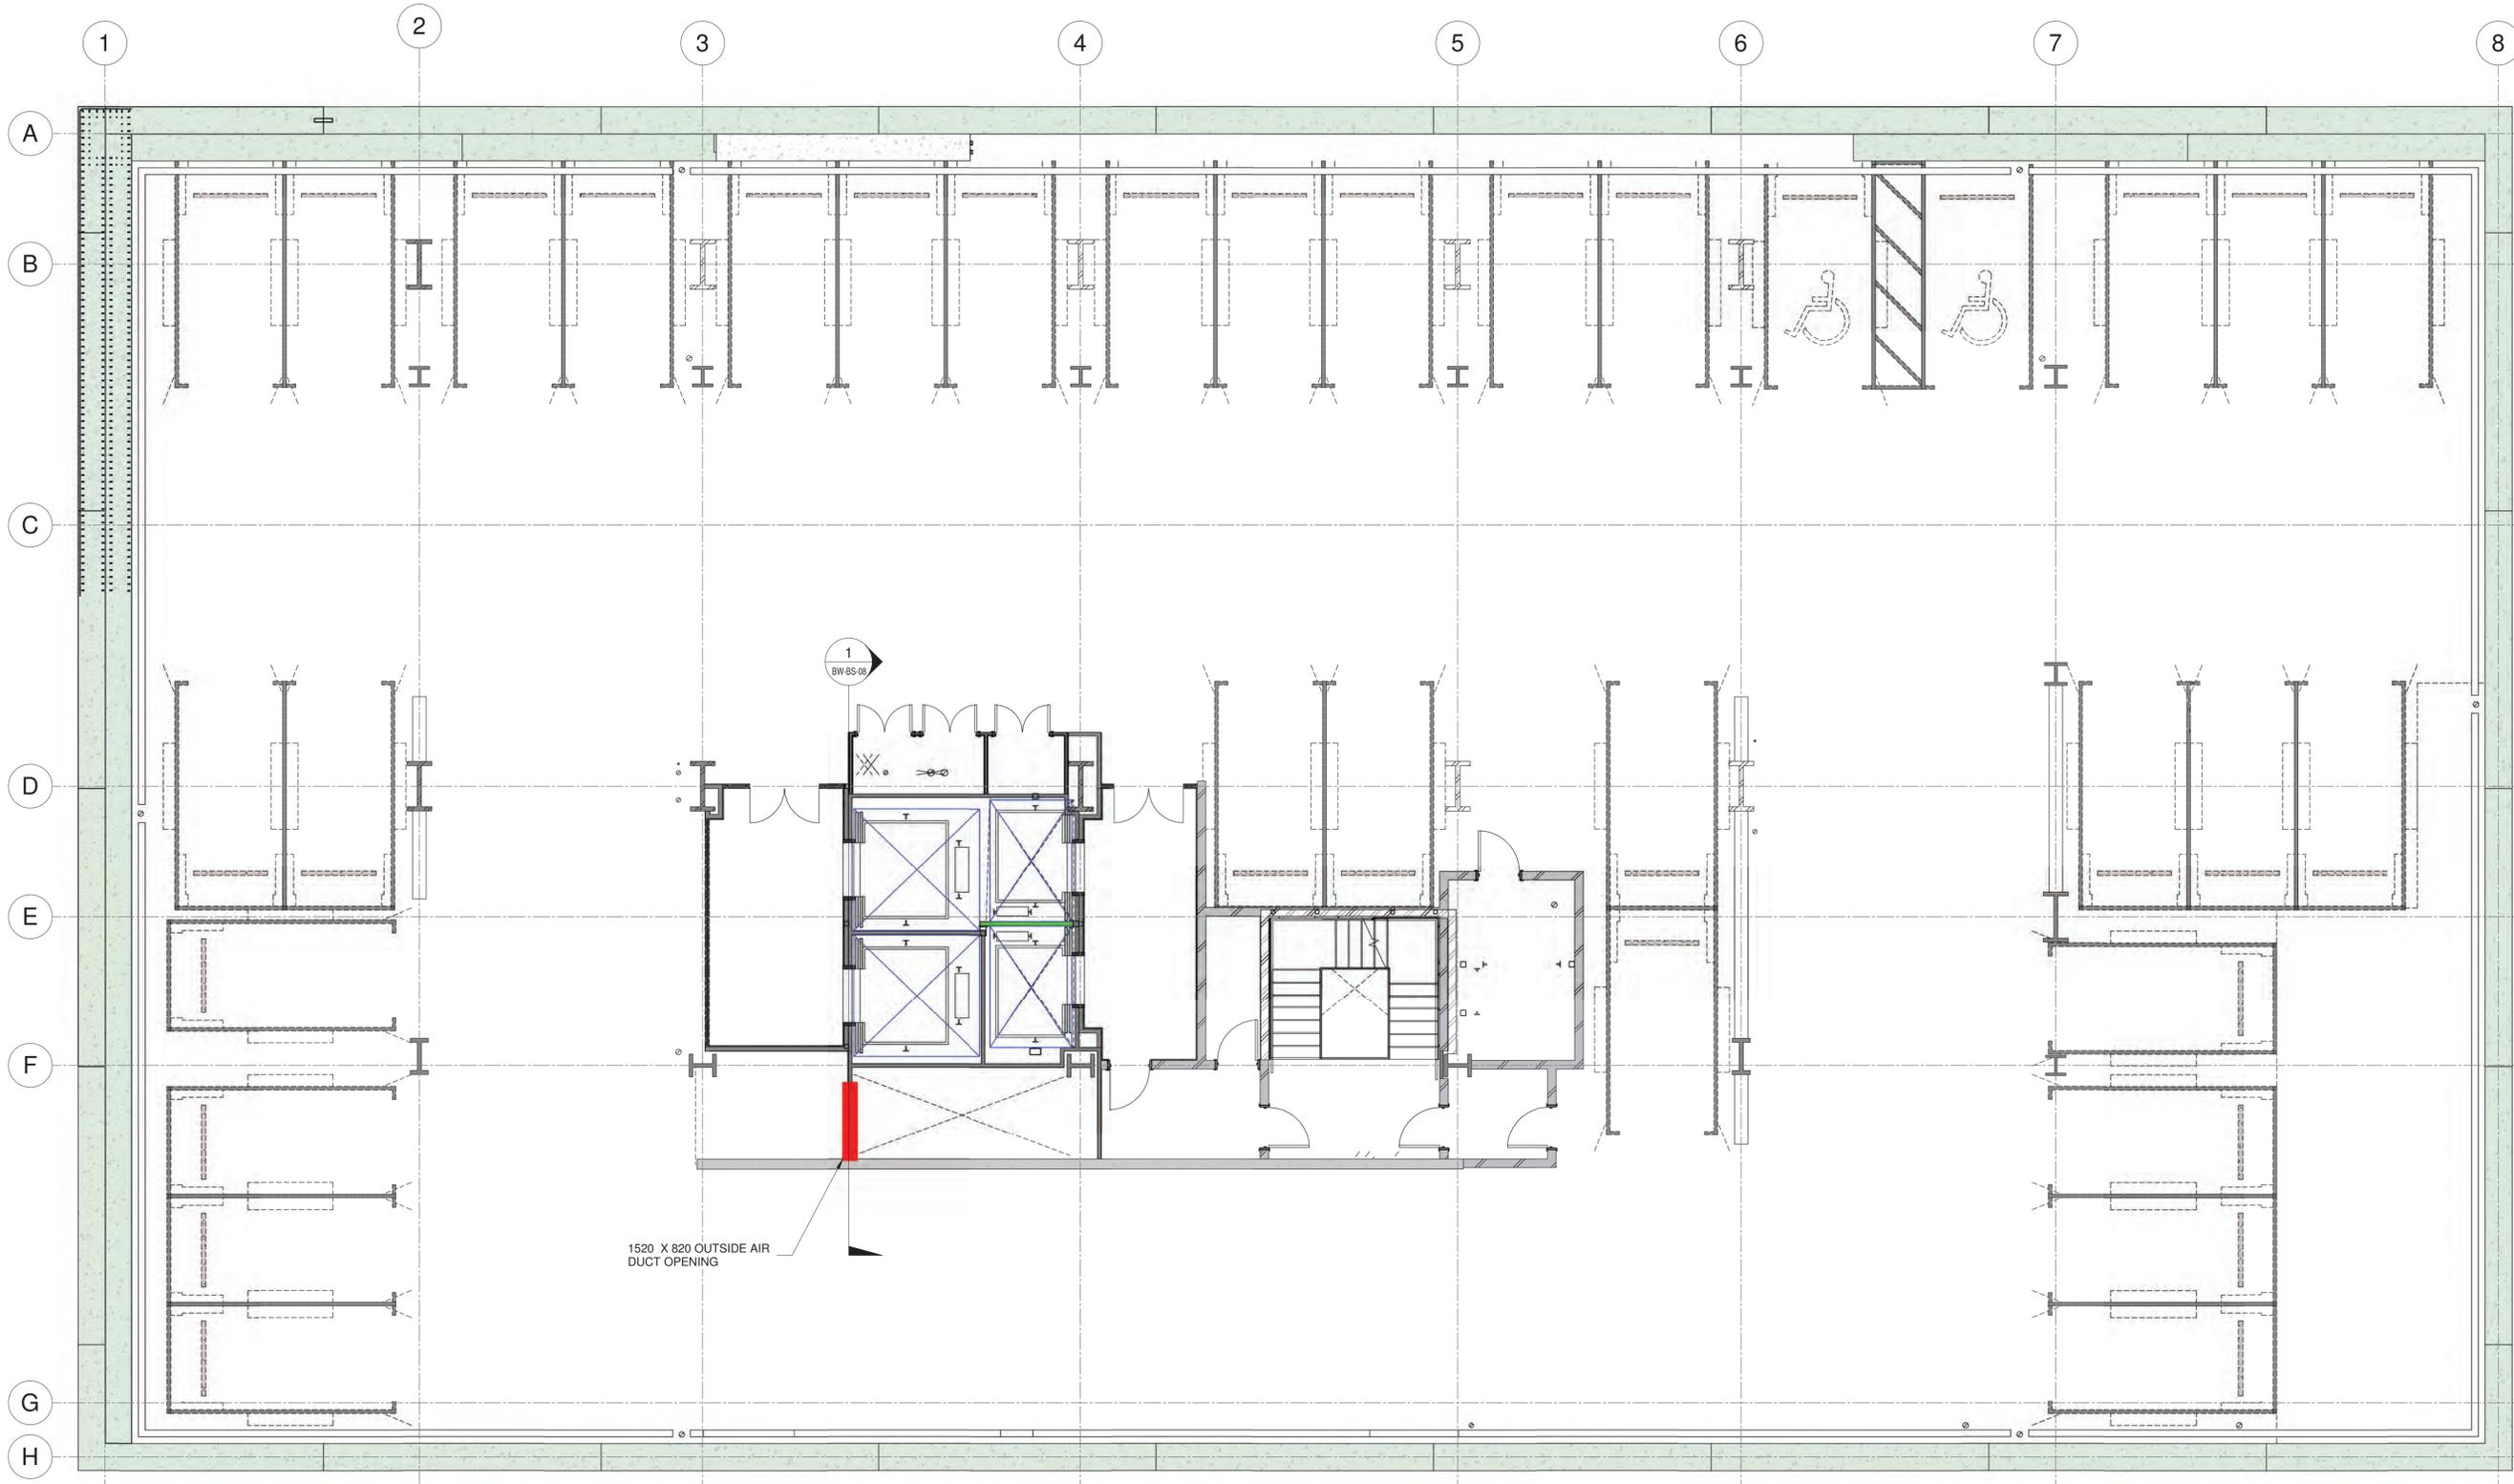

1 Wall Penetration Layout for Basement B2 MEP Services
1 : 75

LEGENDS

- Indication for Penetration of Wall/Floor
- ⊗ Circular Penetration
- ⊠ Rectangular / Square Penetration

For Details of Penetration Refer Section : BW-BS-08


REV-0	ISSUED FOR APPROVAL	10/07/2020
ISSUE	AMENDMENT	BY DATE:

THIS DRAWING IS THE PROPERTY OF APEX AIRCONDITIONING LTD AND MUST NOT BE COPIED IN WHOLE OR IN PART WITHOUT THEIR WRITTEN CONSENT. COPYRIGHT RESERVED.


PROJECT:
Customs Residential

DRAWING TITLE:
Wall Penetration Layout for Basement B2 MEP Services


JOB REF. NO.:	CAD FILE: BW-BS-07	DRAWING NO.:
DATE: 10/07/2020	DSN:	BW-BS-07
DWN: AS	CHKD: RJ	ISSUE:
DATE PLOTTED: 10/07/2020		REV-0
SCALE: As indicated 1:75 @ A1		

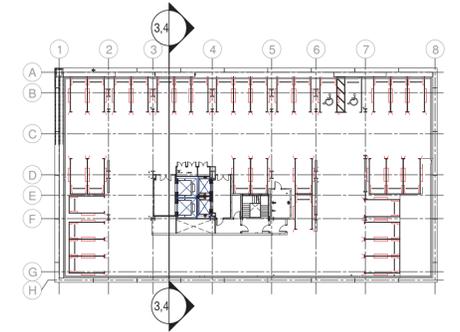

KEY PLAN

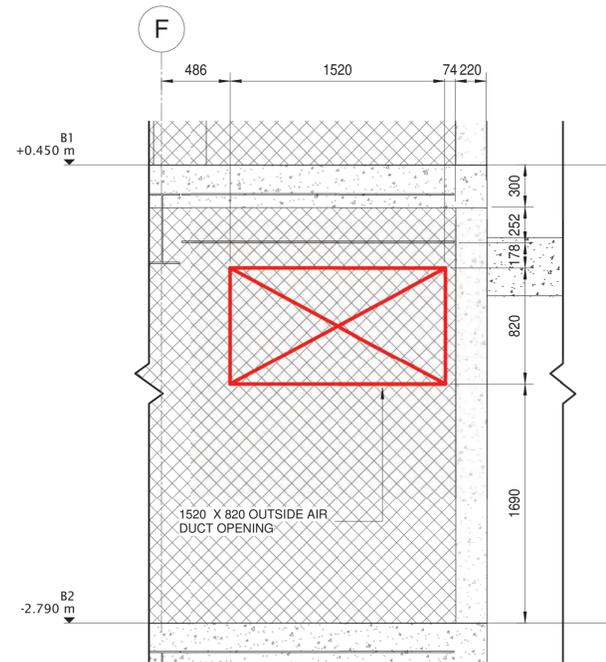

1 SECTION BETWEEN GRID 3 AND GRID 4
 BW-BS-07 1 : 25

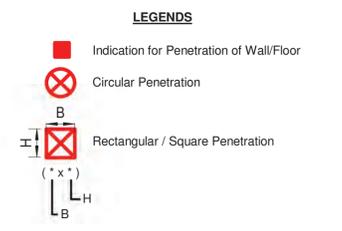


REV-0	ISSUED FOR APPROVAL	10/07/2020
ISSUE	AMENDMENT	BY DATE:

THIS DRAWING IS THE PROPERTY OF APEX AIRCONDITIONING LTD AND MUST NOT BE COPIED IN WHOLE OR IN PART WITHOUT THEIR WRITTEN CONSENT. COPYRIGHT RESERVED.

PROJECT:
 Customs Residential

DRAWING TITLE:
 SECTION FOR BASEMENT B2 WALL PENETRATION (GRID 3, GRID 4)

JOB REF. NO.:	
CAD FILE:	BW-BS-08
DATE:	10/07/20
DWN:	AS
DATE PLOTTED:	10/07/20
SCALE:	1 : 25
DSN:	
CHKD:	RJ
DRAWING NO.:	BW-BS-08
ISSUE:	REV-0

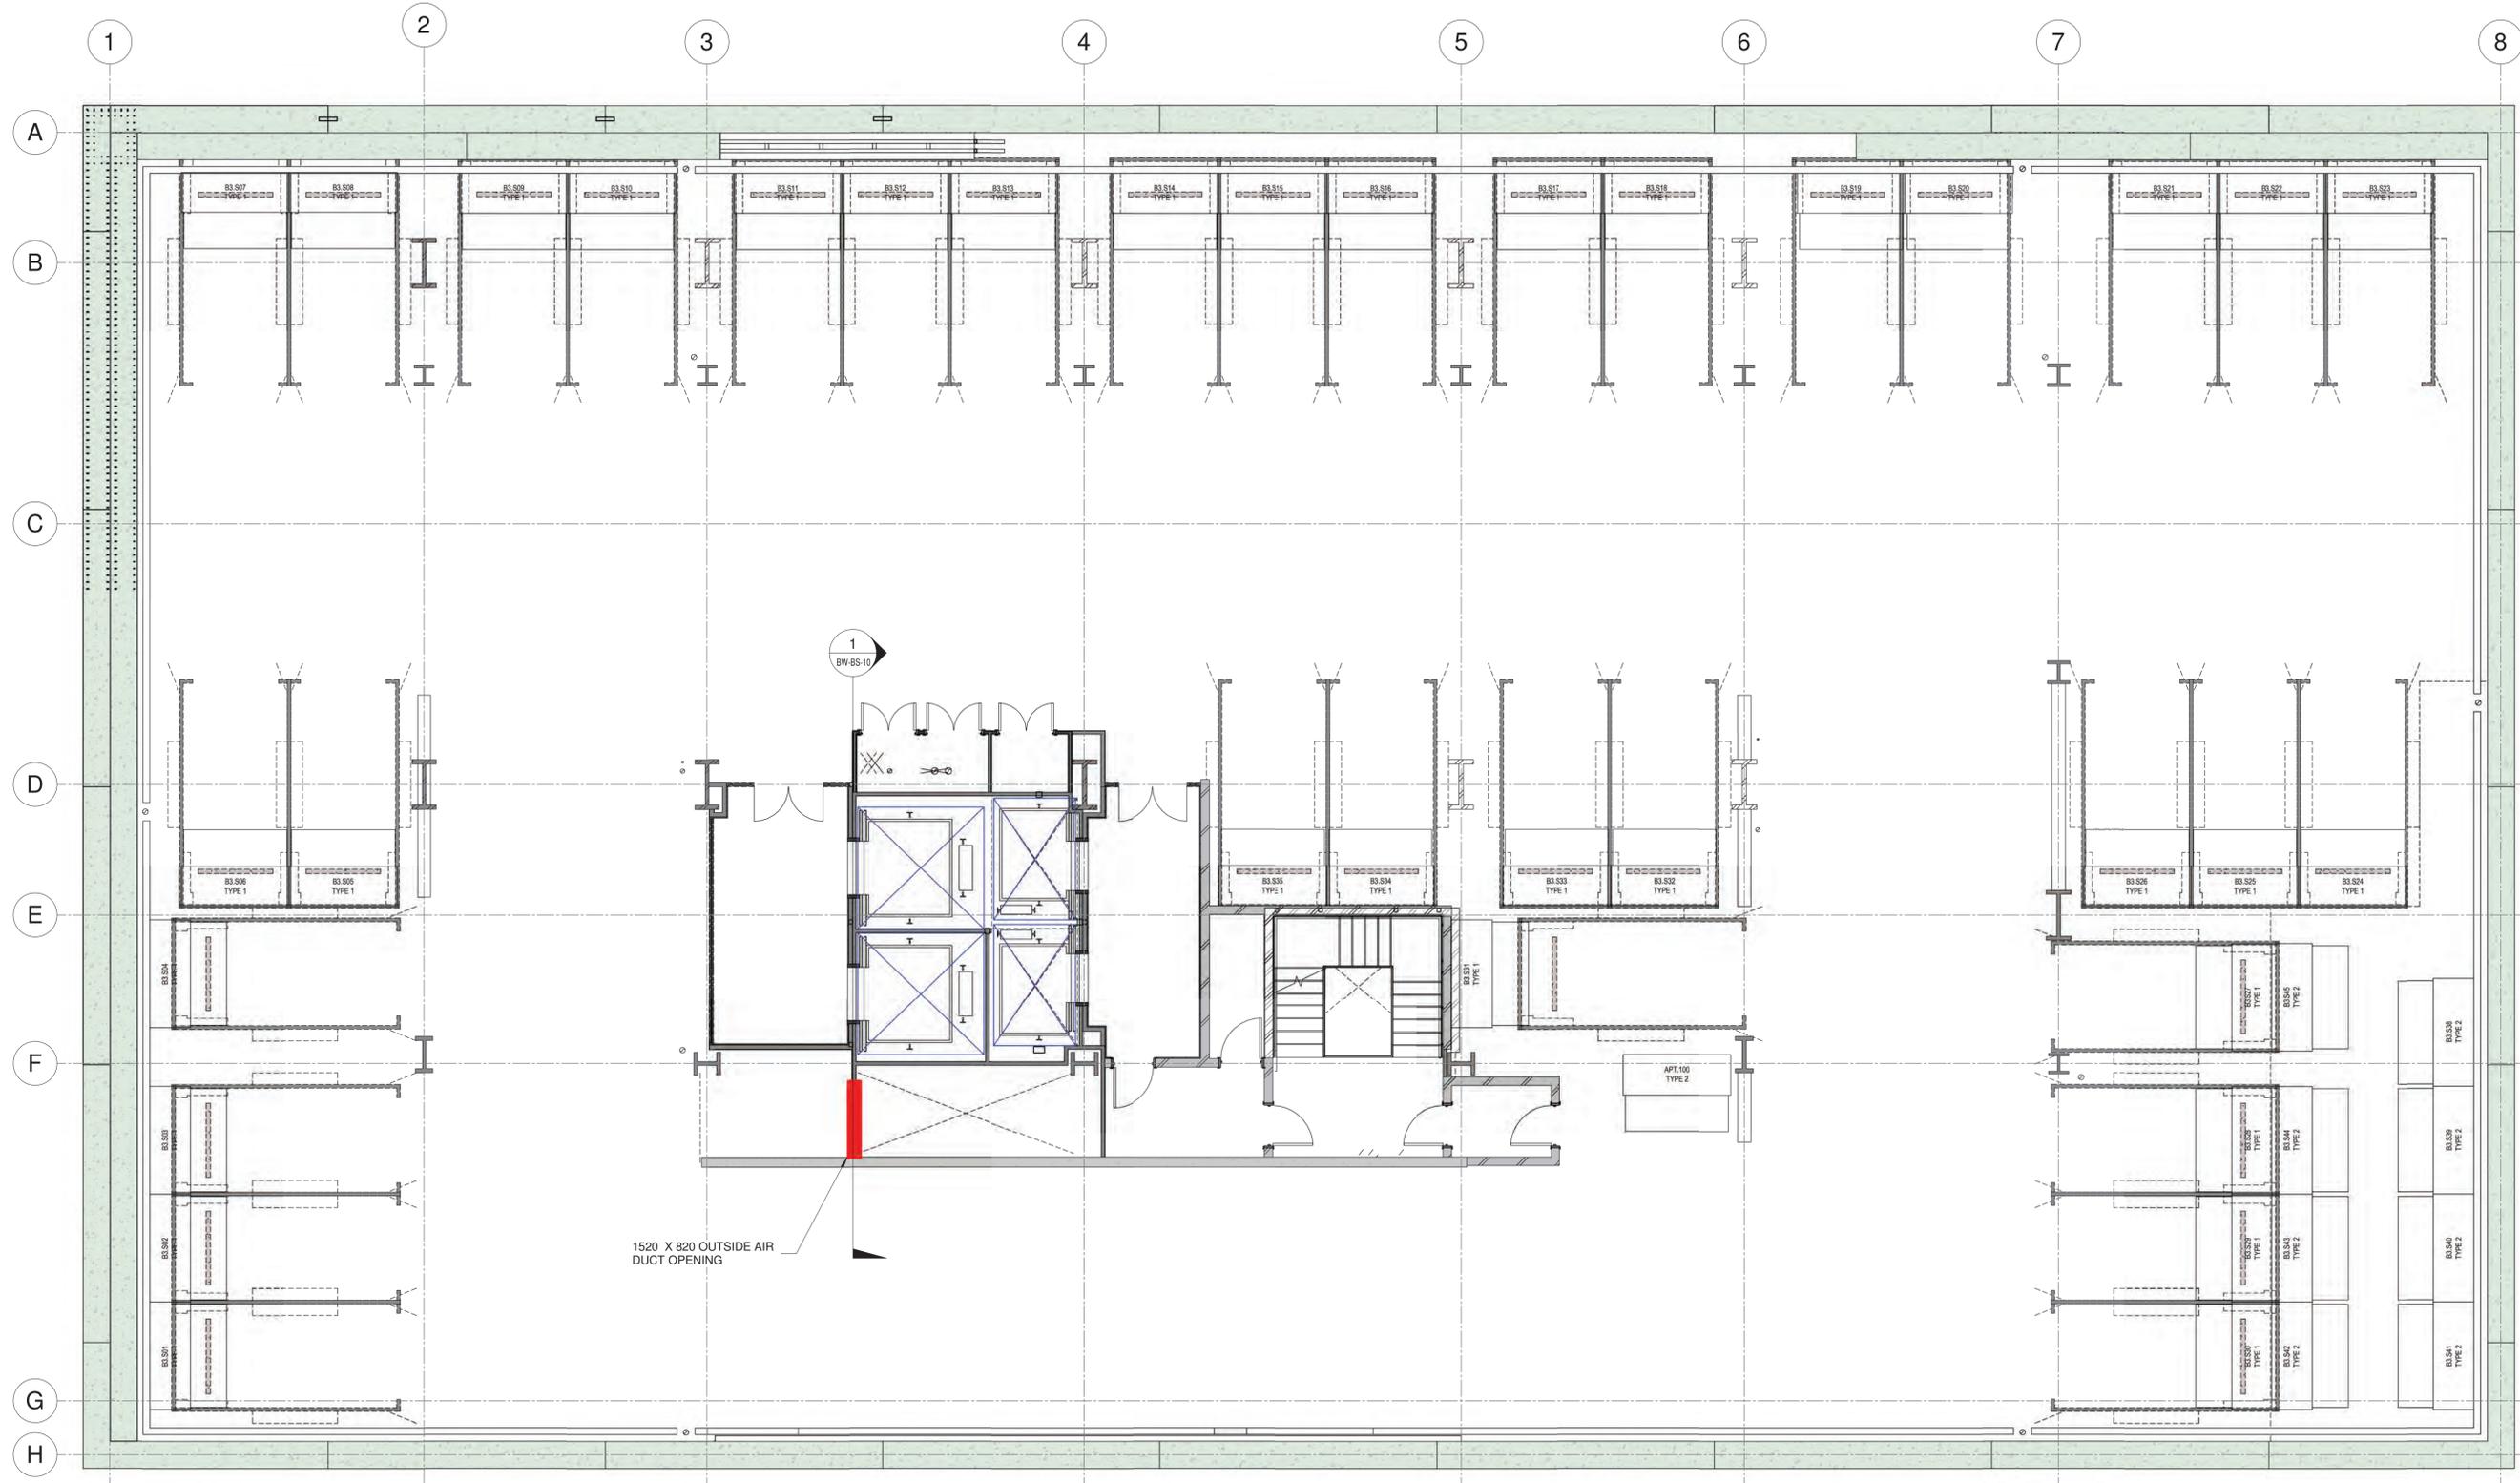

1 Wall Penetration Layout for Basement B3 MEP Services
1 : 75

LEGENDS

- Indication for Penetration of Wall/Floor
 - ⊗ Circular Penetration
 - ⊠ Rectangular / Square Penetration
- For Details of Penetration Refer Section : BW-BS-10
-

REV-0	ISSUED FOR APPROVAL	10/07/2020
ISSUE	AMENDMENT	BY DATE:

THIS DRAWING IS THE PROPERTY OF APEX AIRCONDITIONING LTD AND MUST NOT BE COPIED IN WHOLE OR IN PART WITHOUT THEIR WRITTEN CONSENT. COPYRIGHT RESERVED.


PROJECT:
Customs Residential

DRAWING TITLE:
Wall Penetration Layout for Basement B3 MEP Services


JOB REF. NO.:	CAD FILE:	BW-BS-09	
DATE:	10/07/2020	DSN:	
DWN:	AS	CHKD:	RJ
DATE PLOTTED:	10/07/2020	ISSUE:	
SCALE:	As indicated	1:75	@ A1

DRAWING NO.:
BW-BS-09

ISSUE:
REV-0

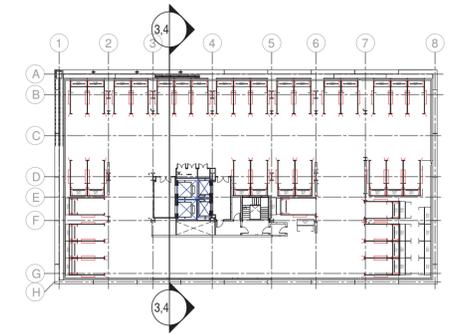

KEY PLAN

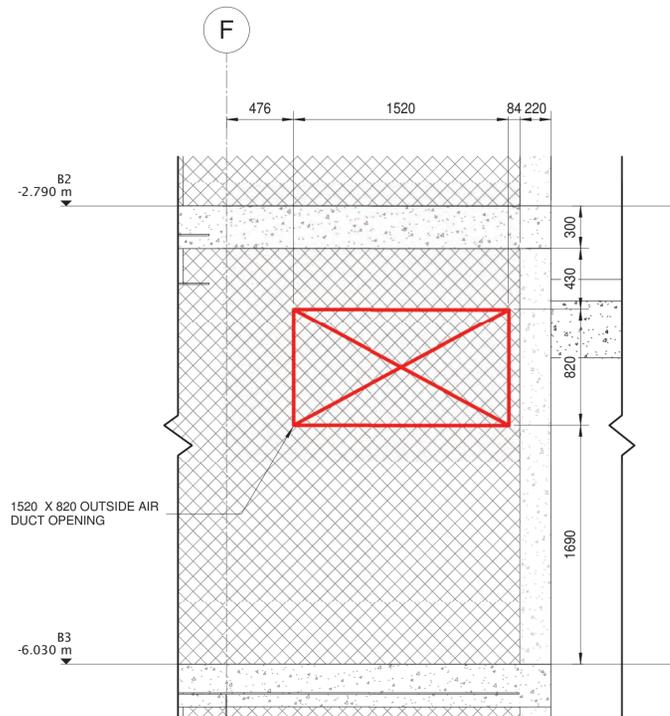

1 SECTION BETWEEN GRID 3 AND GRID 4
 BW-BS-09 1 : 25

LEGENDS

- Indication for Penetration of Wall/Floor
- ⊗ Circular Penetration
- ⊠ Rectangular / Square Penetration


REV-0	ISSUED FOR APPROVAL	BY	DATE
ISSUE	AMENDMENT		10/07/2020

THIS DRAWINGS IS THE PROPERTY OF APEX AIRCONDITIONING LTD AND MUST NOT BE COPIED IN WHOLE OR IN PART WITHOUT THEIR WRITTEN CONSENT. COPYRIGHT RESERVED.

PROJECT:
 Customs Residential

DRAWING TITLE:
 SECTION FOR BASEMENT B3 WALL PENETRATION (GRID 3, GRID 4)

JOB REF. NO.:	CAD FILE: BW-BS-10	DRAWING NO.:
DATE: 10/07/2020	DSN:	BW-BS-10
DWN: AS	CHKD: RJ	ISSUE:
DATE PLOTTED: 10/07/2020	SCALE: 1 : 25	REV-0

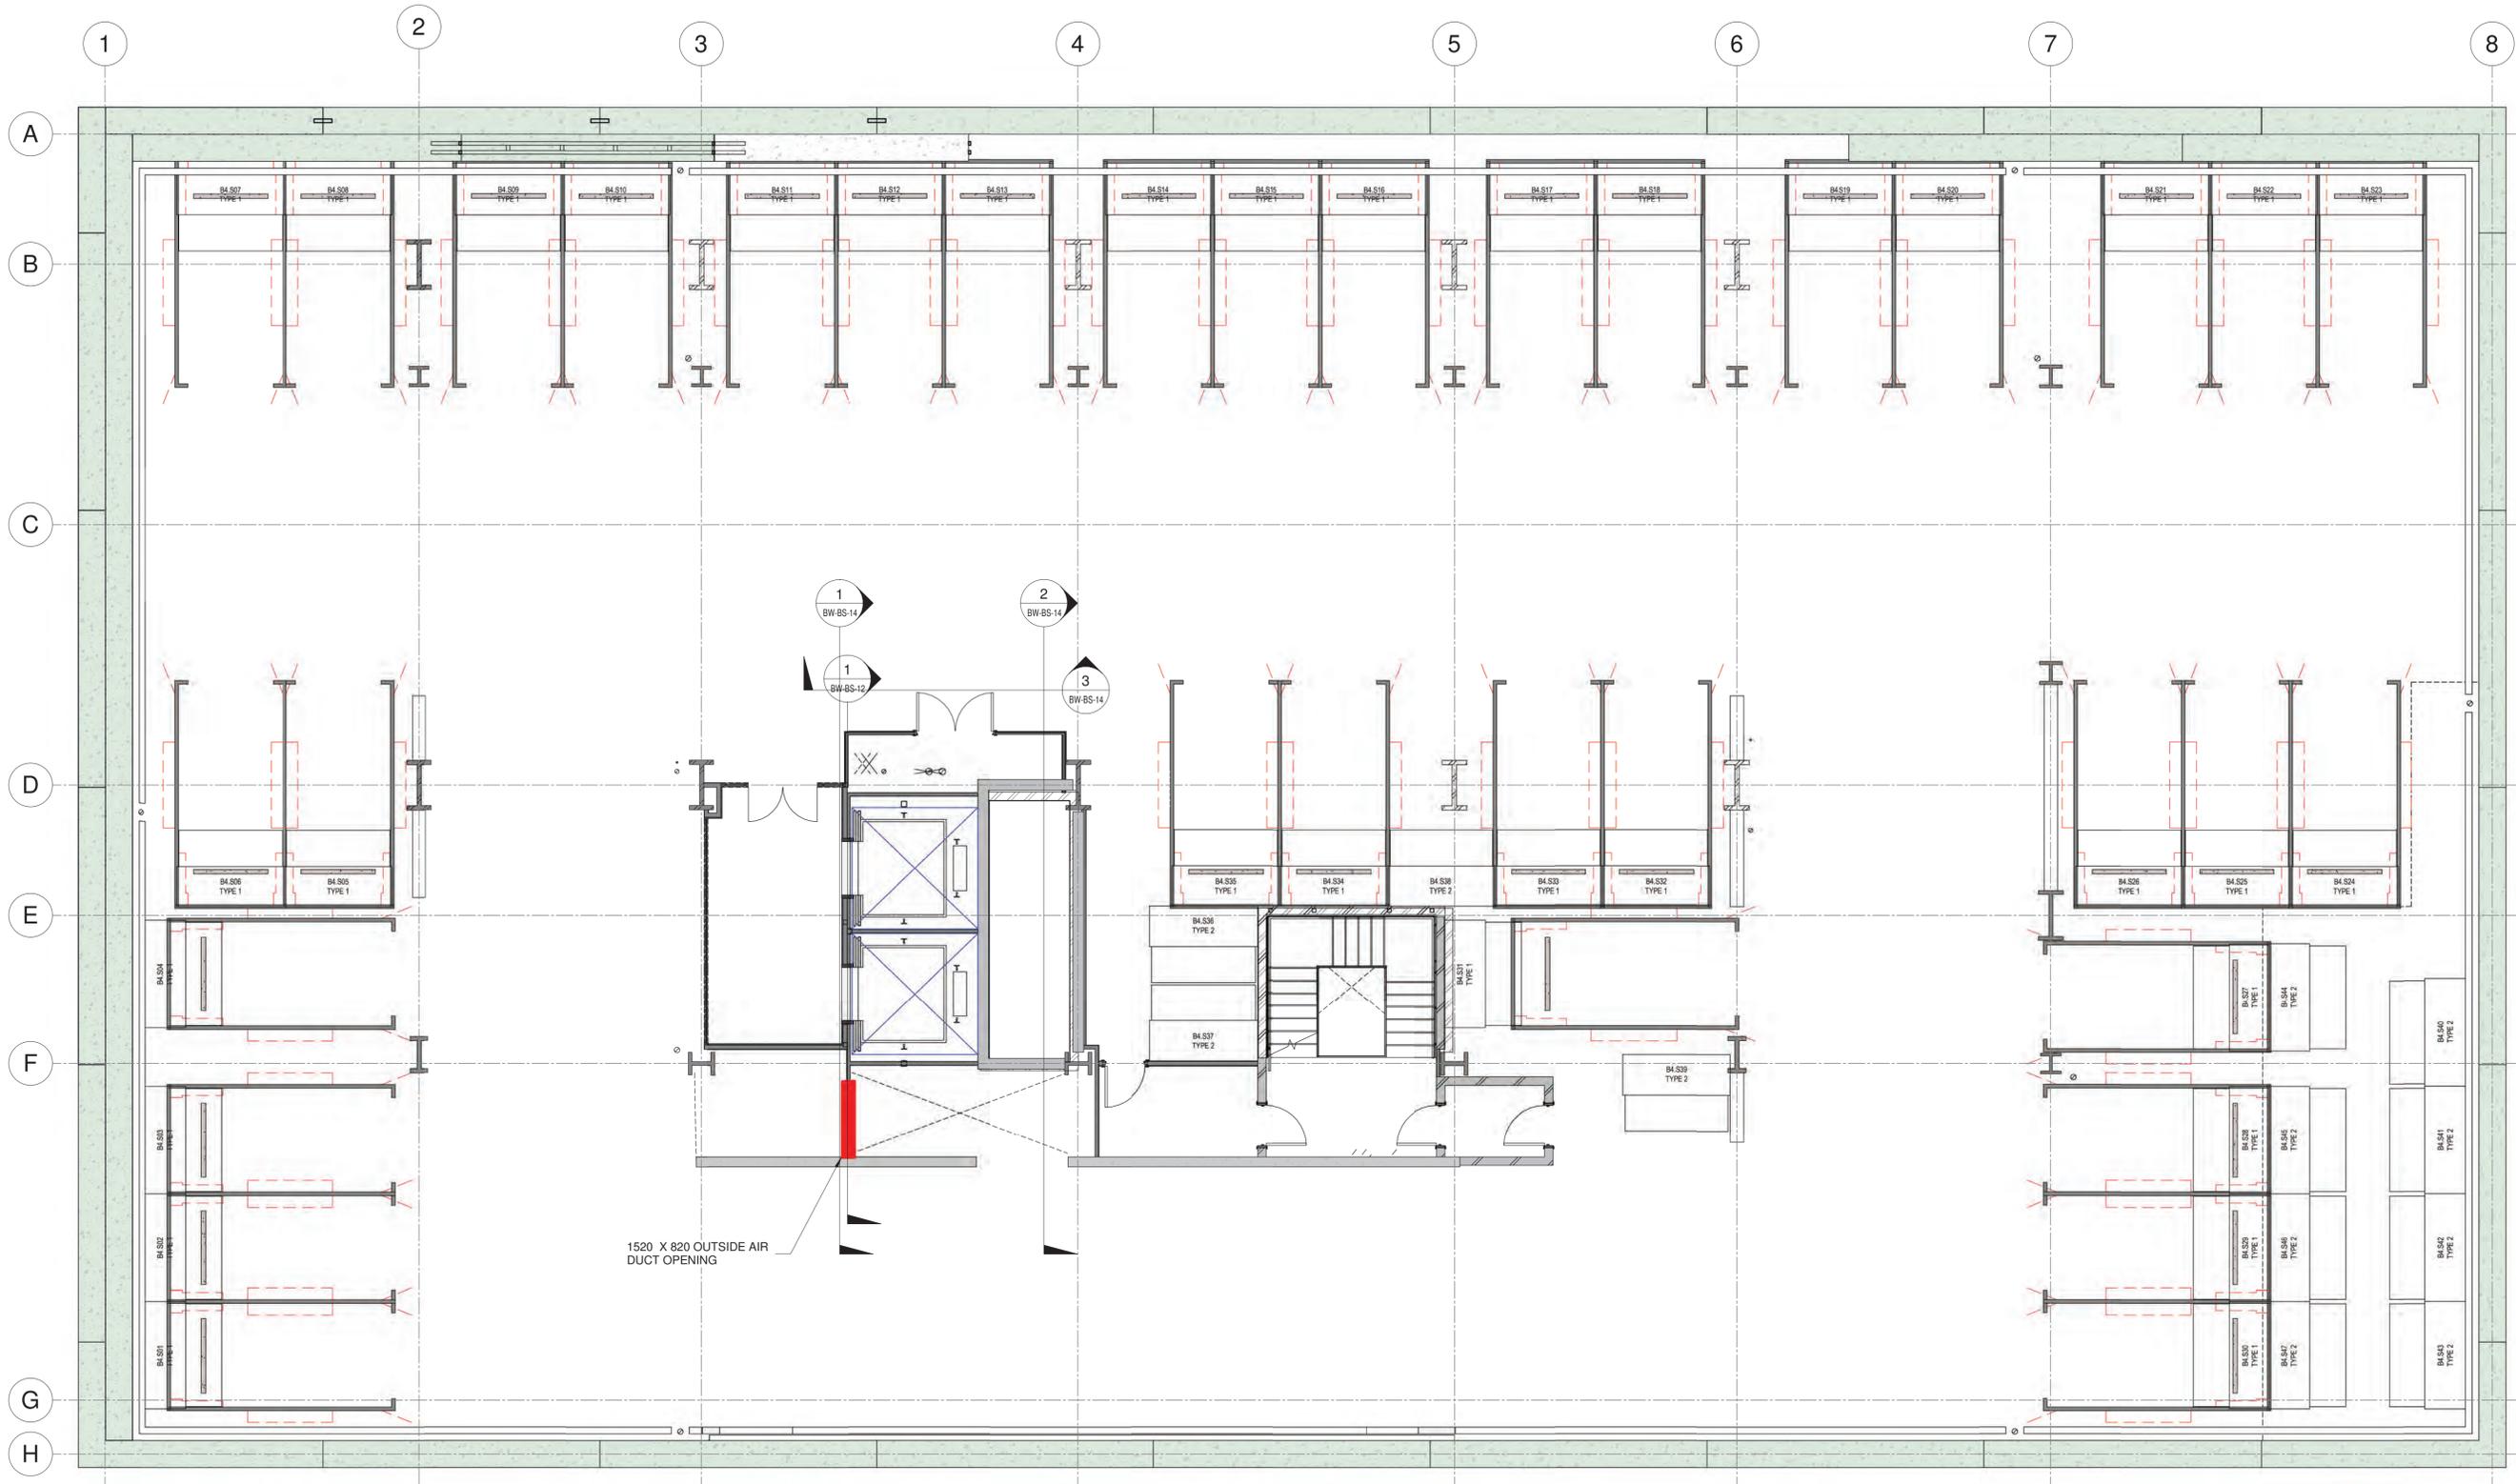

1 Wall Penetration Layout for Basement B4 MEP Services
1:75

LEGENDS

- Indication for Penetration of Wall/Floor
 - ⊗ Circular Penetration
 - ⊠ Rectangular / Square Penetration
- For Details of Penetration Refer Section: BW-BS-12
-


REV-0	ISSUED FOR APPROVAL	10/07/2020
ISSUE	AMENDMENT	BY DATE:

THIS DRAWING IS THE PROPERTY OF APEX AIRCONDITIONING LTD AND MUST NOT BE COPIED IN WHOLE OR IN PART WITHOUT THEIR WRITTEN CONSENT. COPYRIGHT RESERVED.


PROJECT:
Customs Residential

DRAWING TITLE:
Wall Penetration Layout for Basement B4 MEP Services

JOB REF. NO.:	BW-BS-11
CAD FILE:	BW-BS-11
DATE:	10/07/2020
DWN:	AS
DATE PLOTTED:	10/07/2020
SCALE:	As indicated 1:75 @ A1
DSN:	DSN:
CHKD:	RJ
DRAWING NO.:	BW-BS-11
ISSUE:	REV-0

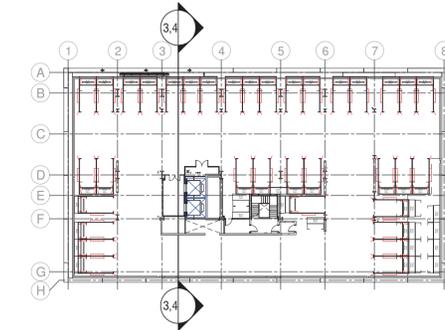

KEY PLAN

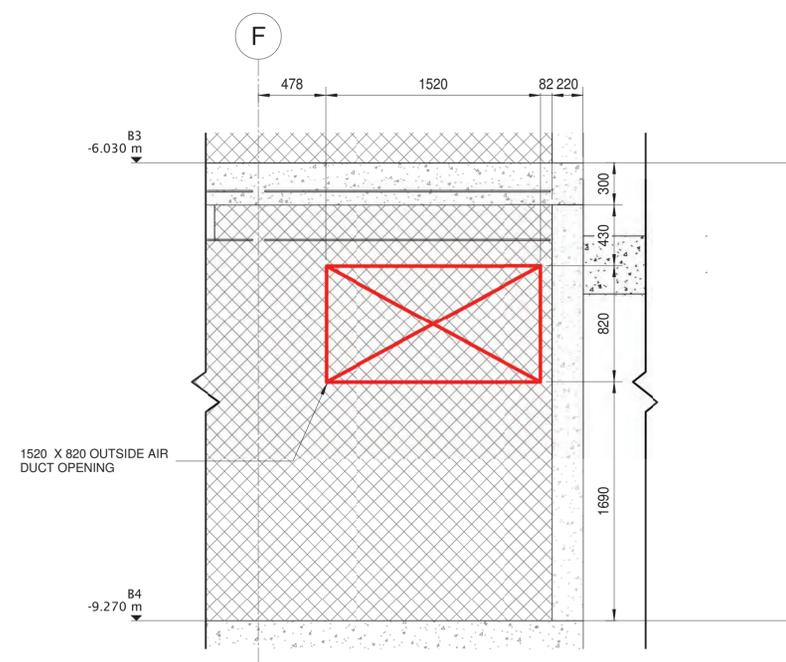

1 GRID 3 AND GRID 4 SECTION
 BW-BS-11 1 : 25

LEGENDS

- Indication for Penetration of Wall/Floor
- ⊗ Circular Penetration
- ⊠ Rectangular / Square Penetration

REV-0	ISSUED FOR APPROVAL	10/07/2020
ISSUE	AMENDMENT	BY DATE:


THIS DRAWINGS IS THE PROPERTY OF APEX AIRCONDITIONING LTD AND MUST NOT BE COPIED IN WHOLE OR IN PART WITHOUT THEIR WRITTEN CONSENT. COPYRIGHT RESERVED.

PROJECT:
 Customs Residential

DRAWING TITLE:
 SECTION FOR BASEMENT B4 WALL PENETRATION (GRID 3, GRID 4)


JOB REF. NO.:	BW-BS-12	
CAD FILE:	BW-BS-12	
DATE:	10/07/2020	DSN:
DWN:	AS	CHKD: RJJ
DATE PLOTTED:	10/07/2020	
SCALE:	1 : 25	@ A1

DRAWING NO.:
BW-BS-12
 ISSUE:
REV-0

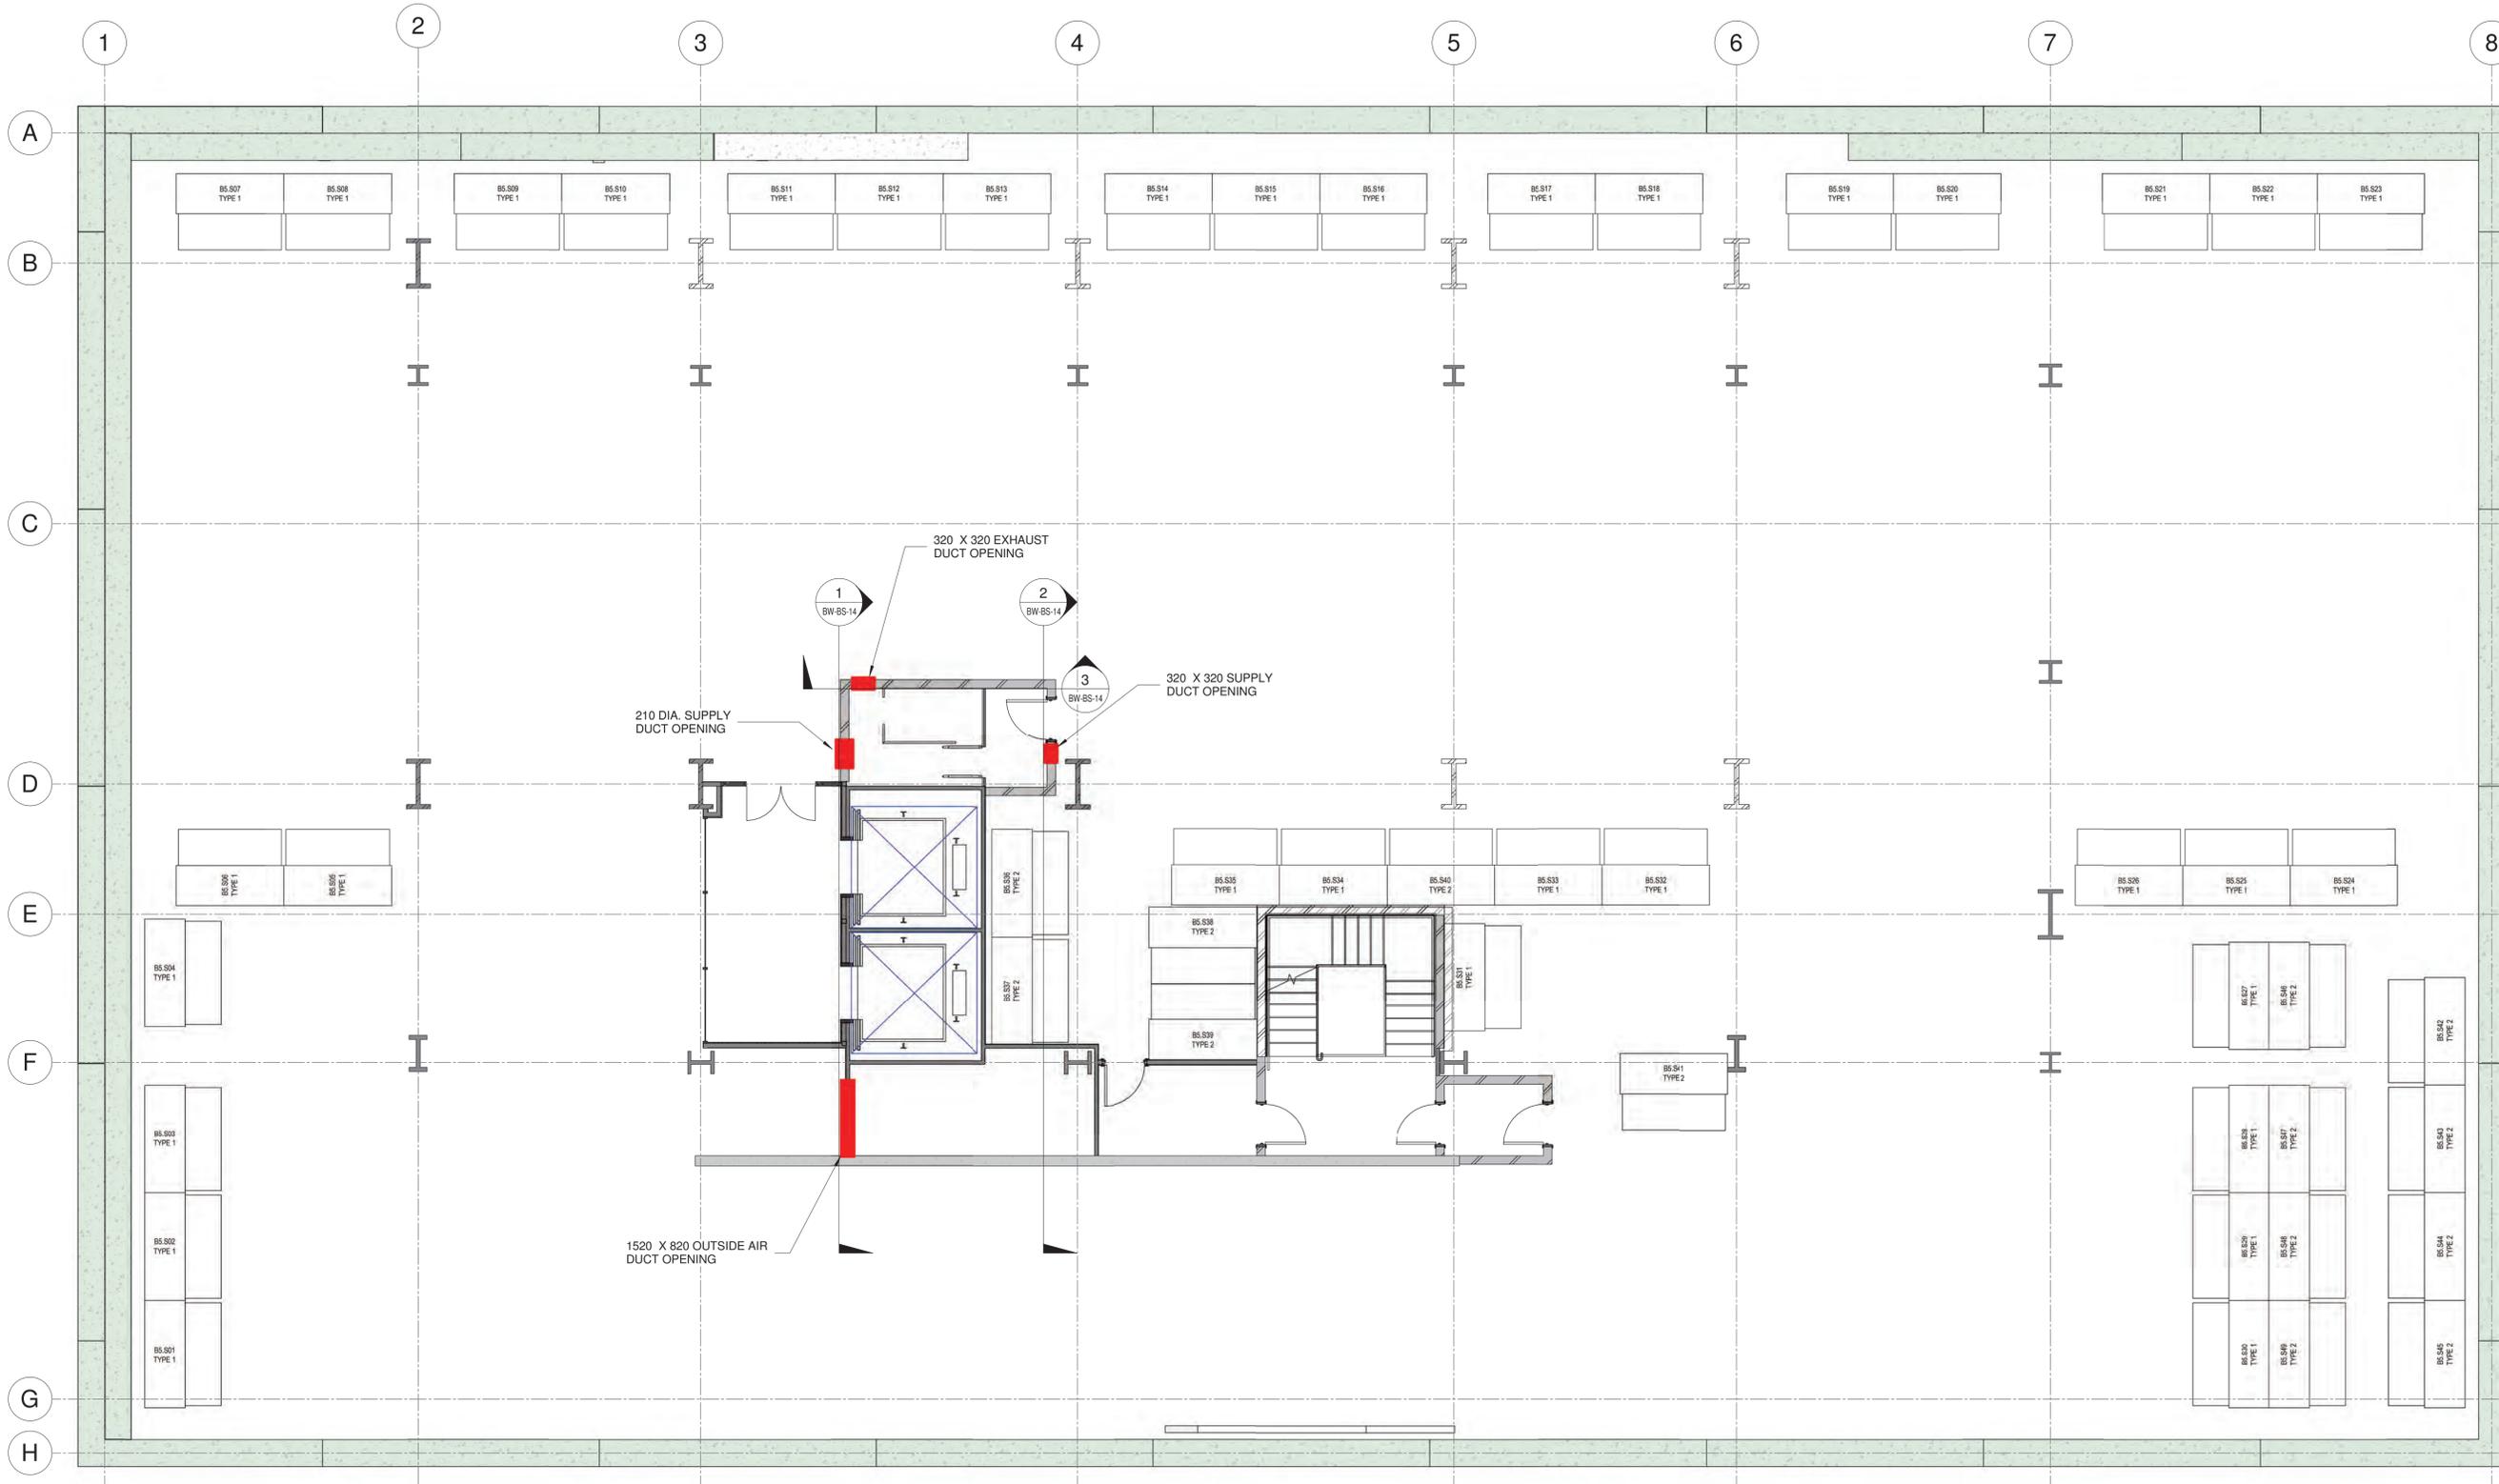

1 Wall Penetration Layout for Basement B5 MEP Services
1 : 75

LEGENDS

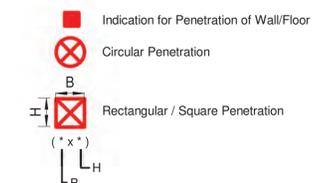


REV. NO.	ISSUED FOR APPROVAL	BY	DATE
ISSUE	AMENDMENT		10/07/2020

THIS DRAWINGS IS THE PROPERTY OF APEX AIRCONDITIONING LTD AND MUST NOT BE COPIED IN WHOLE OR IN PART WITHOUT THEIR WRITTEN CONSENT. COPYRIGHT RESERVED.



PROJECT:
Customs Residential

DRAWING TITLE:
Wall Penetration Layout for Basement B5 MEP Services


JOB REF. NO.:	CAD FILE:	DRAWING NO.:
	BW-BS-13	BW-BS-13
DATE: 10/07/2020	DSN:	ISSUE:
DWN: AS	CHKD: RJ	REV-0
DATE PLOTTED: 10/07/2020	SCALE: As indicated 1:75 @ A1	

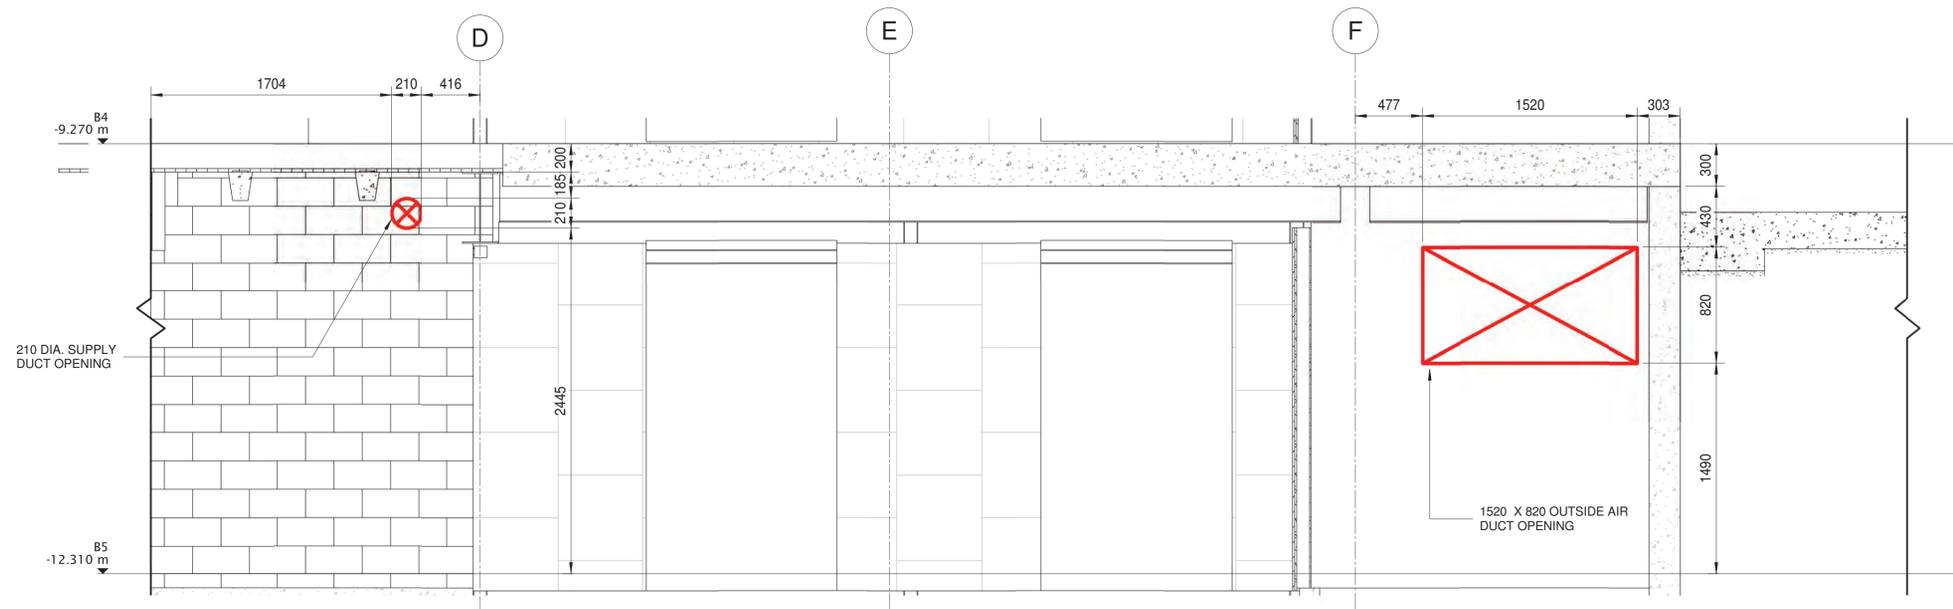

1 SECTION BETWEEN GRID 3 AND GRID 4
 BW-BS-11 1 : 25

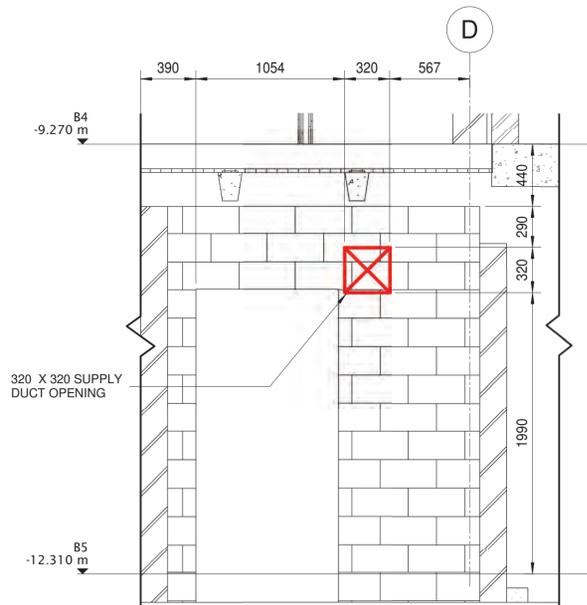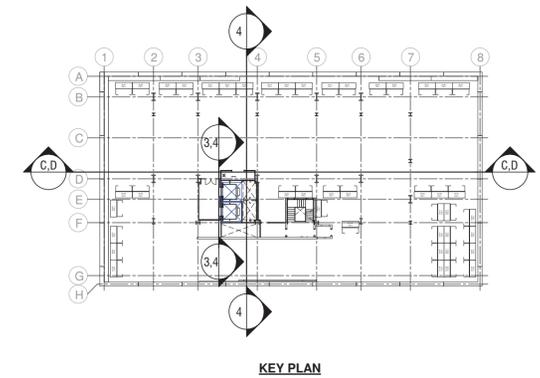

2 GRID 4 SECTION
 BW-BS-11 1 : 25

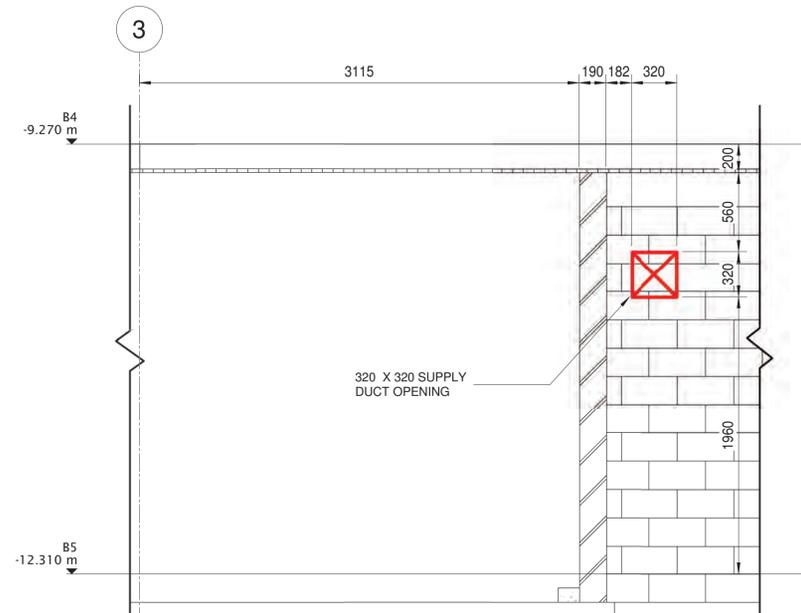

3 SECTION BETWEEN GRID C AND GRID D
 BW-BS-11 1 : 25

- LEGENDS**
- Indication for Penetration of Wall/Floor
 - ⊗ Circular Penetration
 - ⊠ Rectangular / Square Penetration

REV.0	ISSUED FOR APPROVAL	10/07/2020
ISSUE	AMENDMENT	BY DATE:

THIS DRAWINGS IS THE PROPERTY OF APEX AIRCONDITIONING LTD AND MUST NOT BE COPIED IN WHOLE OR IN PART WITHOUT THEIR WRITTEN CONSENT. COPYRIGHT RESERVED.

PROJECT:
 Customs Residential

DRAWING TITLE:
 SECTION FOR BASEMENT B5 WALL PENETRATION (GRID 3, GRID 4, GRID C, GRID D)

JOB REF. NO.:	CAD FILE: BW-BS-14	DRAWING NO.:
DATE: 10/07/2020	DSN:	BW-BS-14
DWN: AS	CHKD: RJ	ISSUE:
DATE PLOTTED: 10/07/2020		REV-0
SCALE: 1 : 25	@ A1	